

An aerial photograph of Glendale, California, showing a dense urban grid and surrounding hills. The city is nestled in a valley, with a river visible on the left side. The surrounding hills are rugged and covered in vegetation. The text is overlaid on the image in a light blue color.

Incorporating New Urbanism into Comprehensive Plans


Glendale, California

Alan Loomis, Principal Urban Designer, City of Glendale


Incorporating New Urbanism into Comprehensive Plans

1 – Place Types instead of Land Use


2 – Implementation

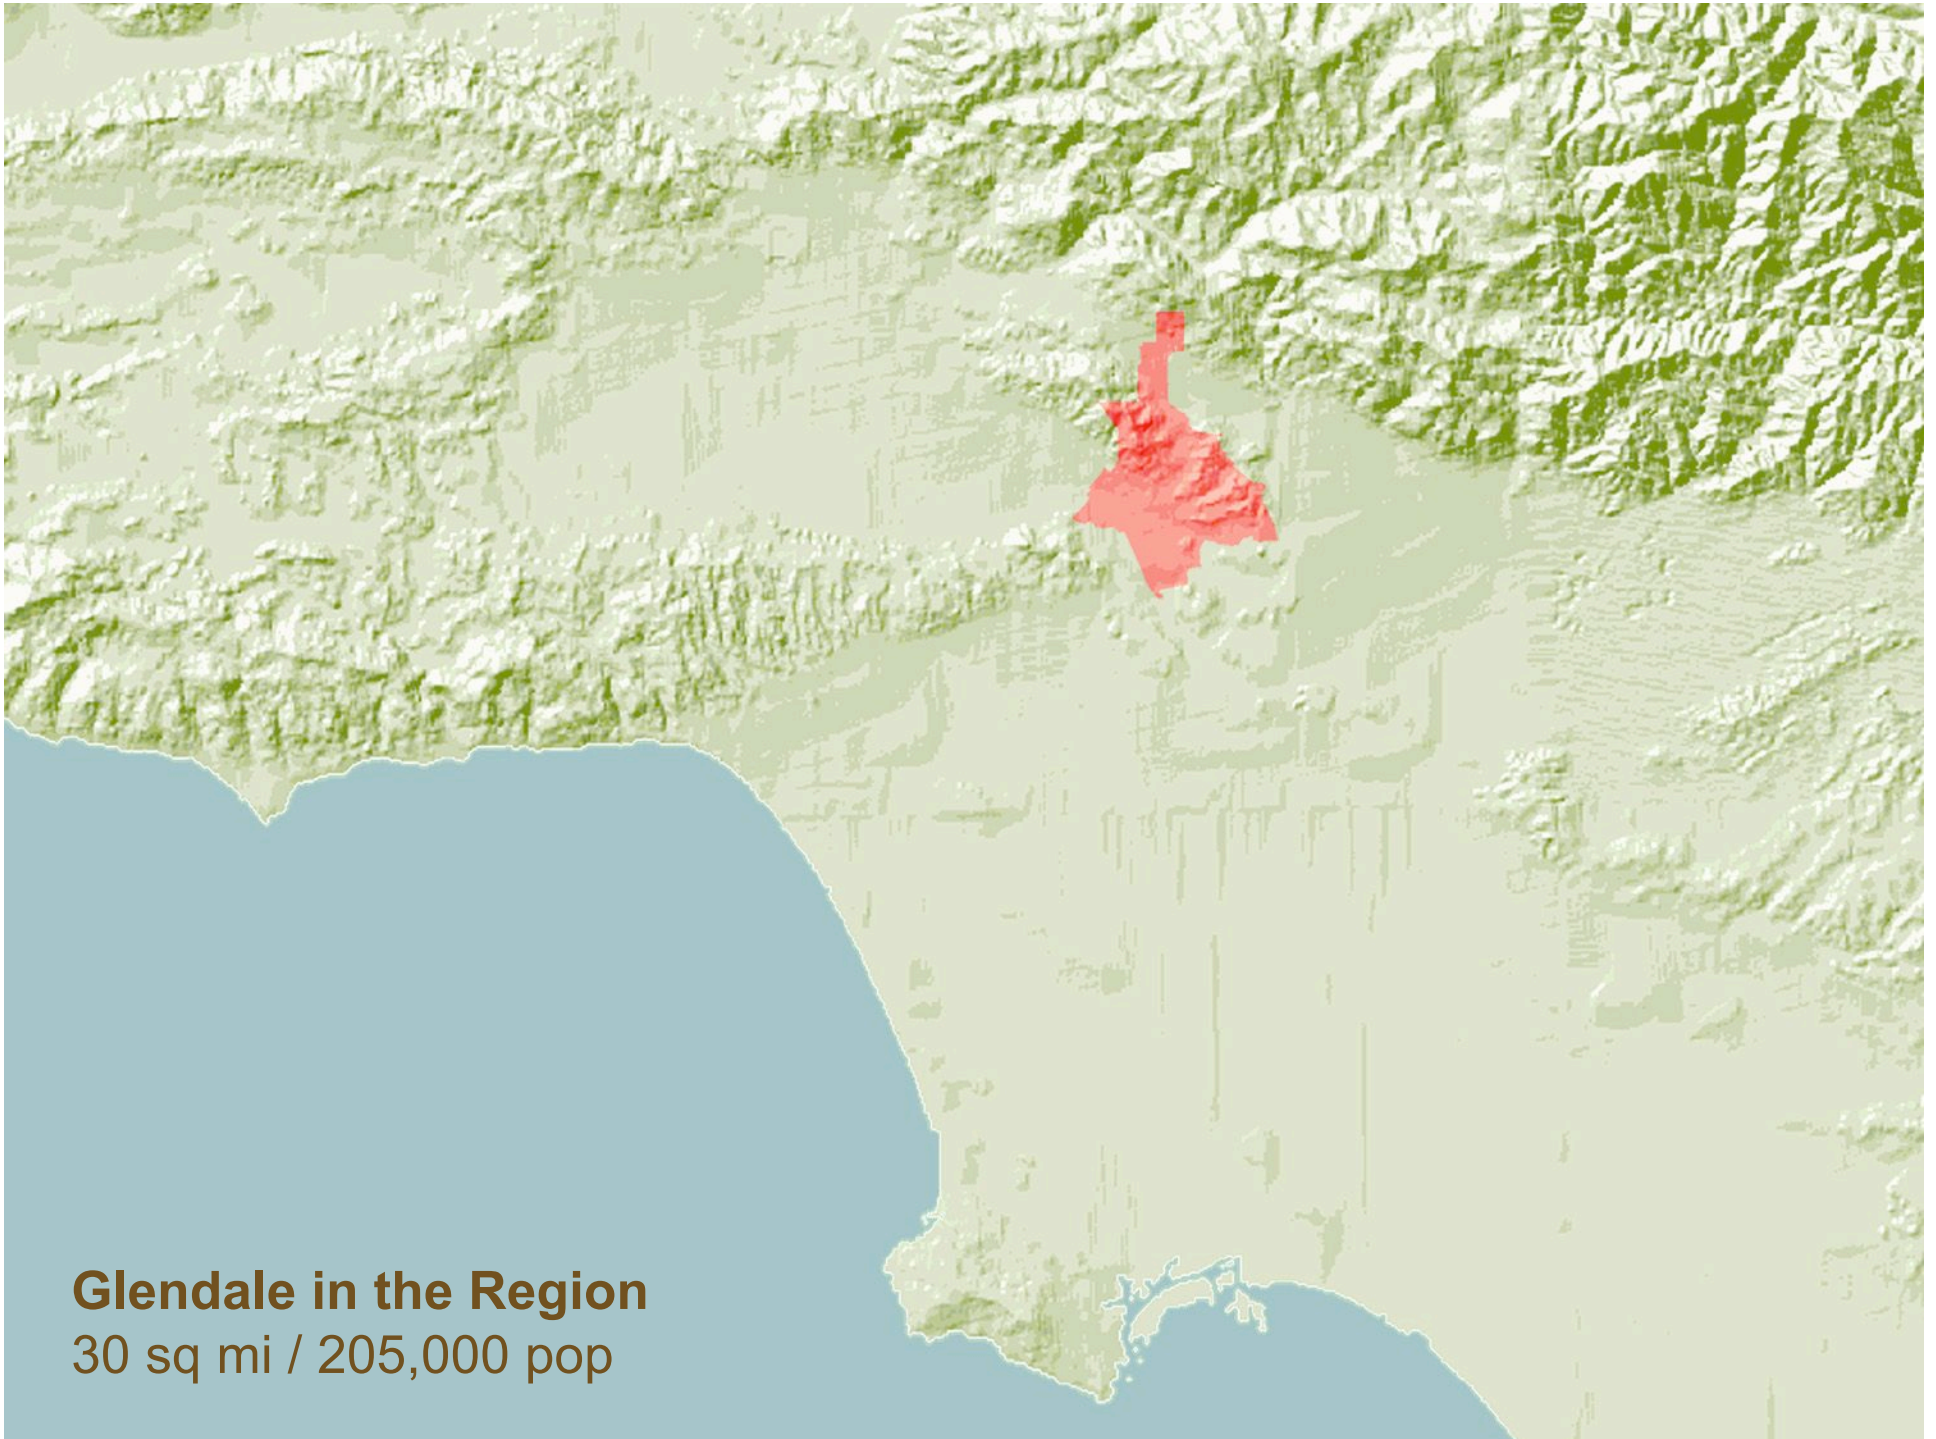


Glendale in the Region
30 sq mi / 205,000 pop

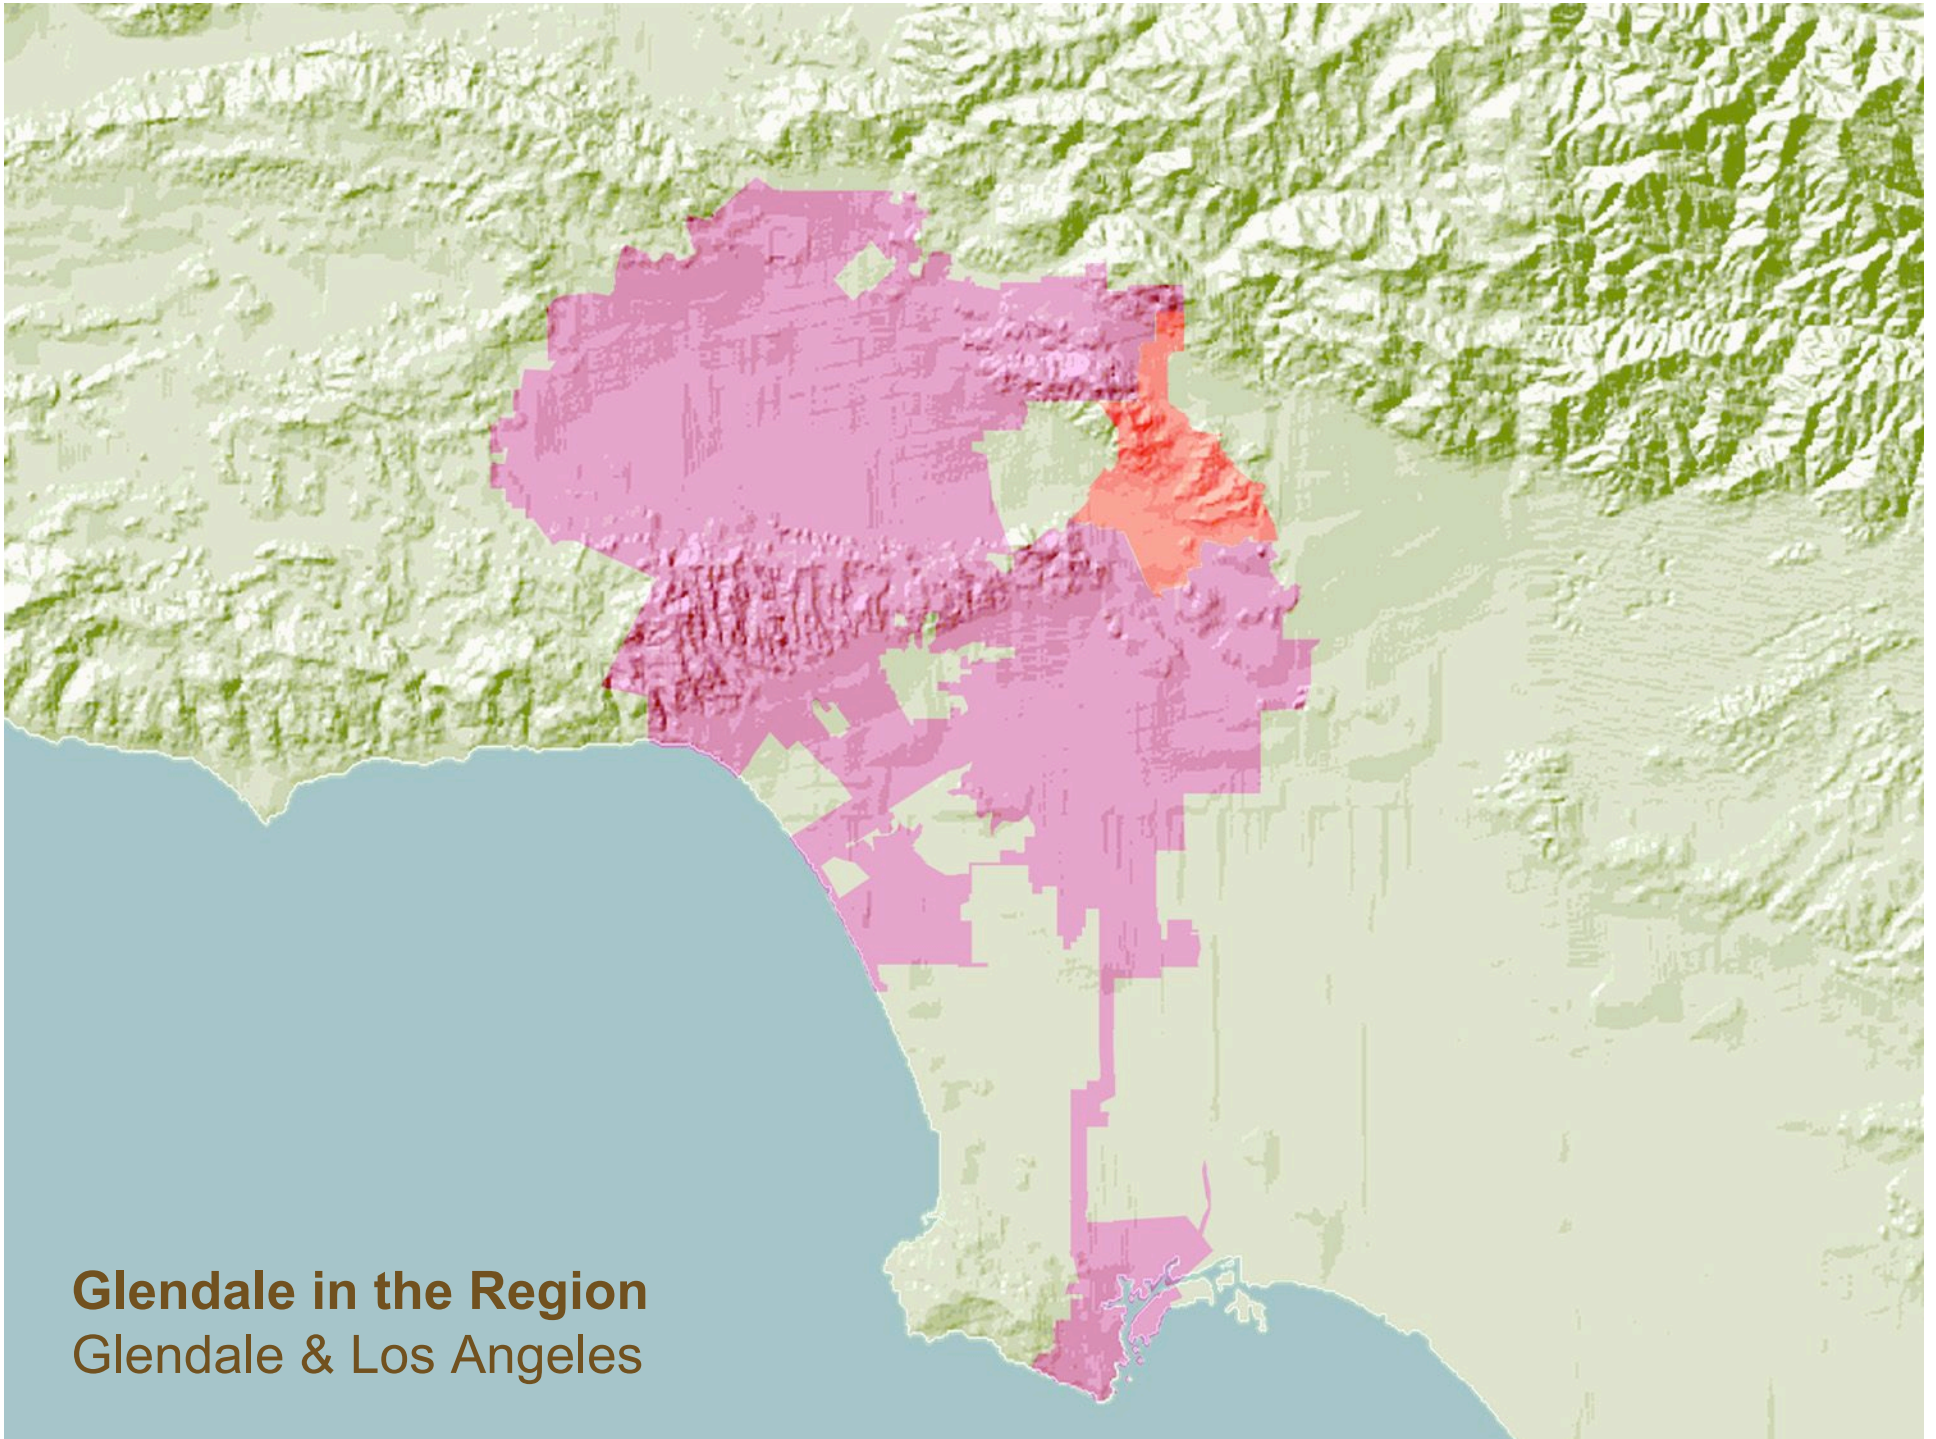

Glendale in the Region
Glendale & Los Angeles

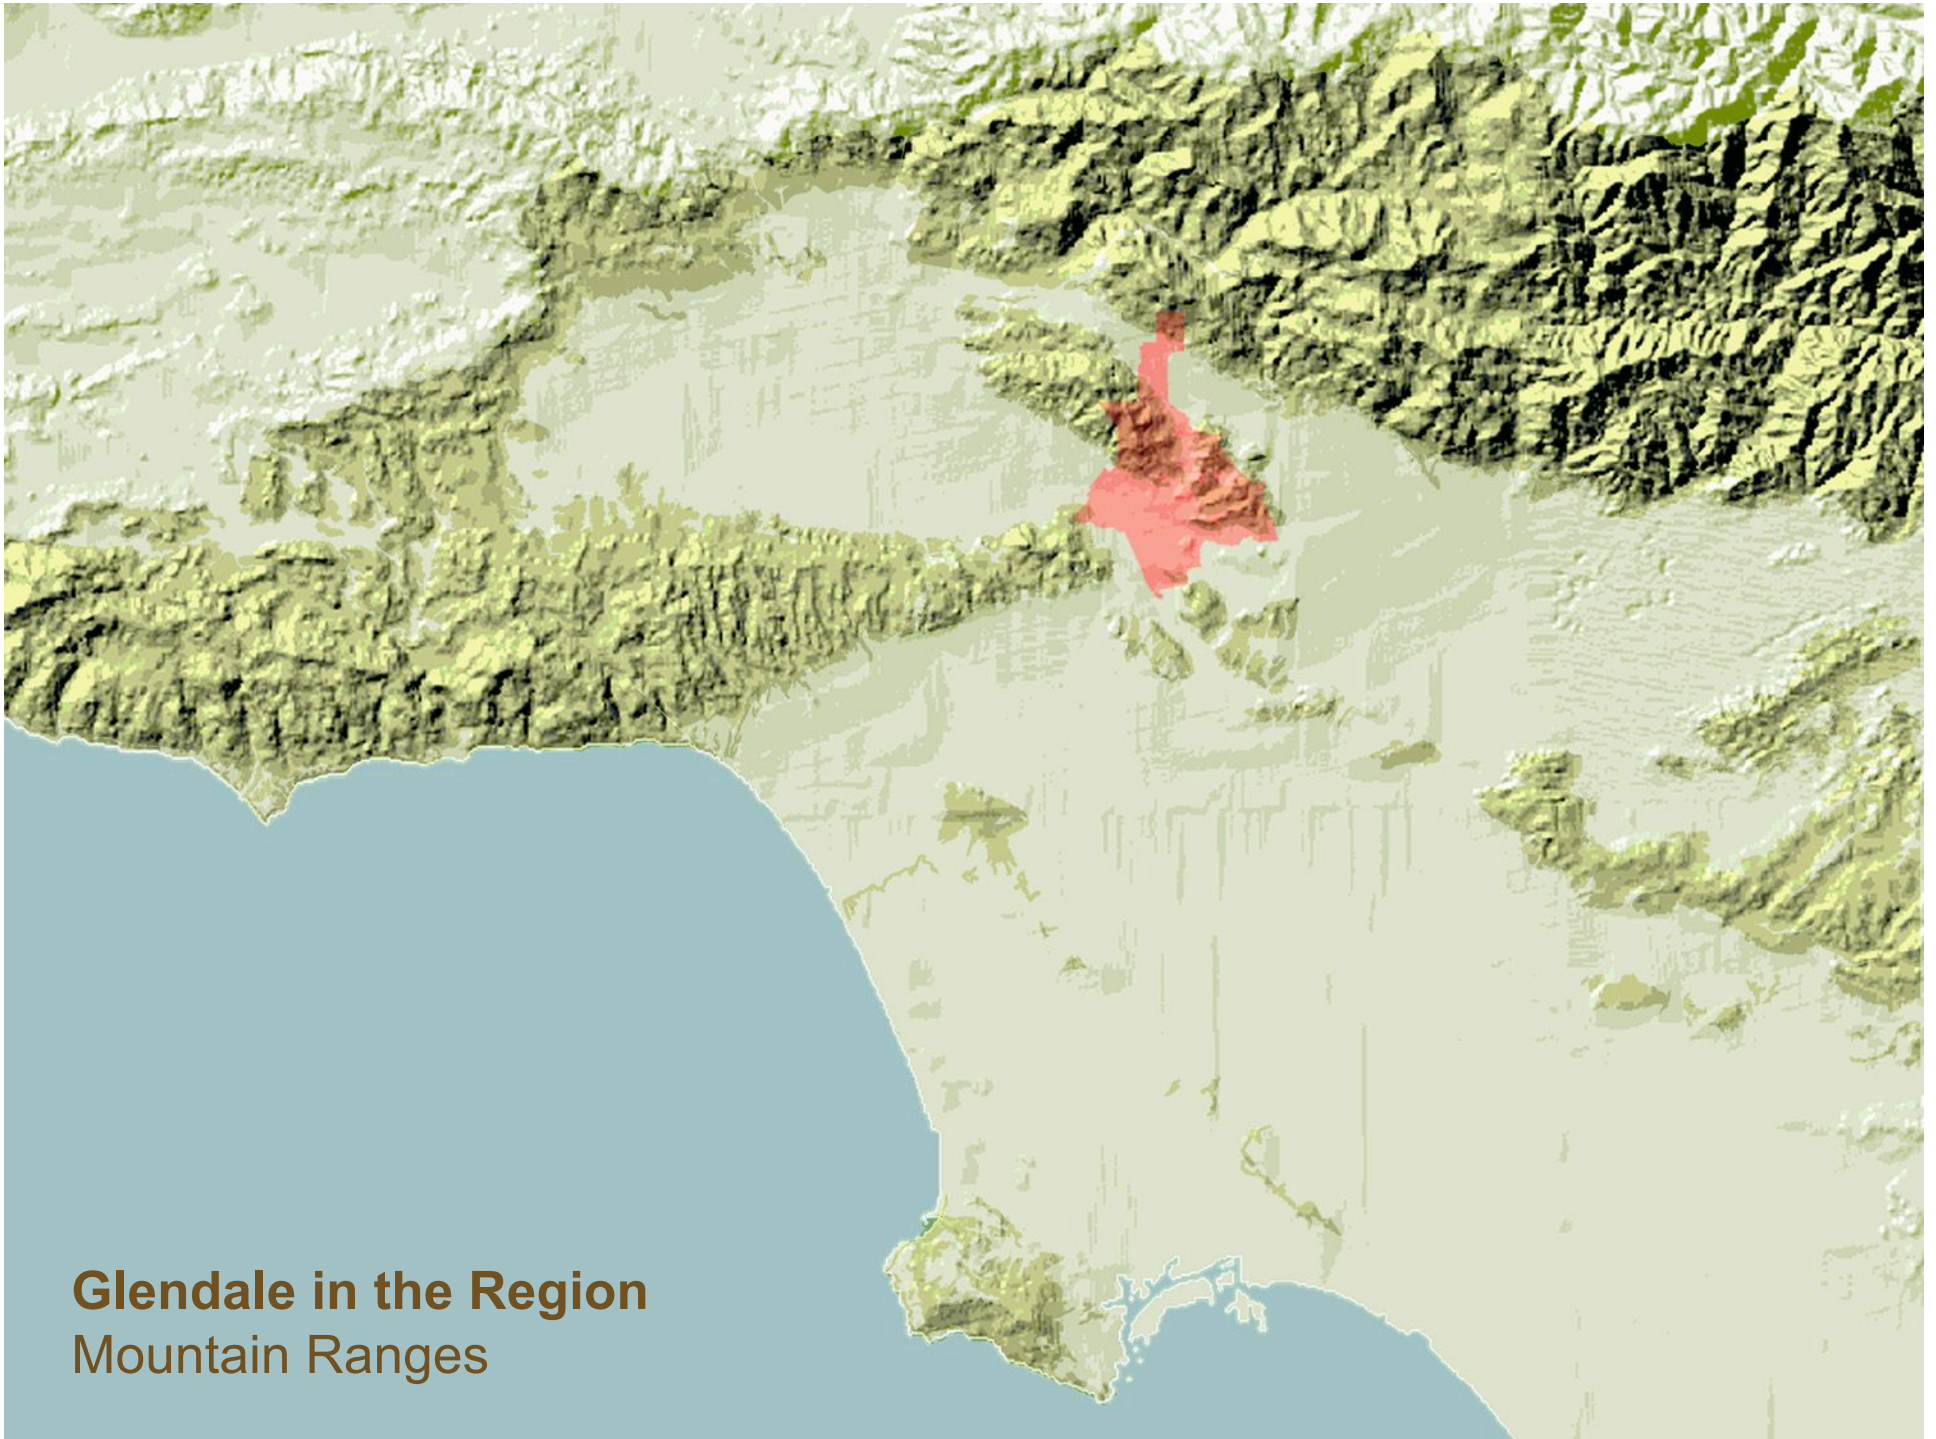

Glendale in the Region
Mountain Ranges

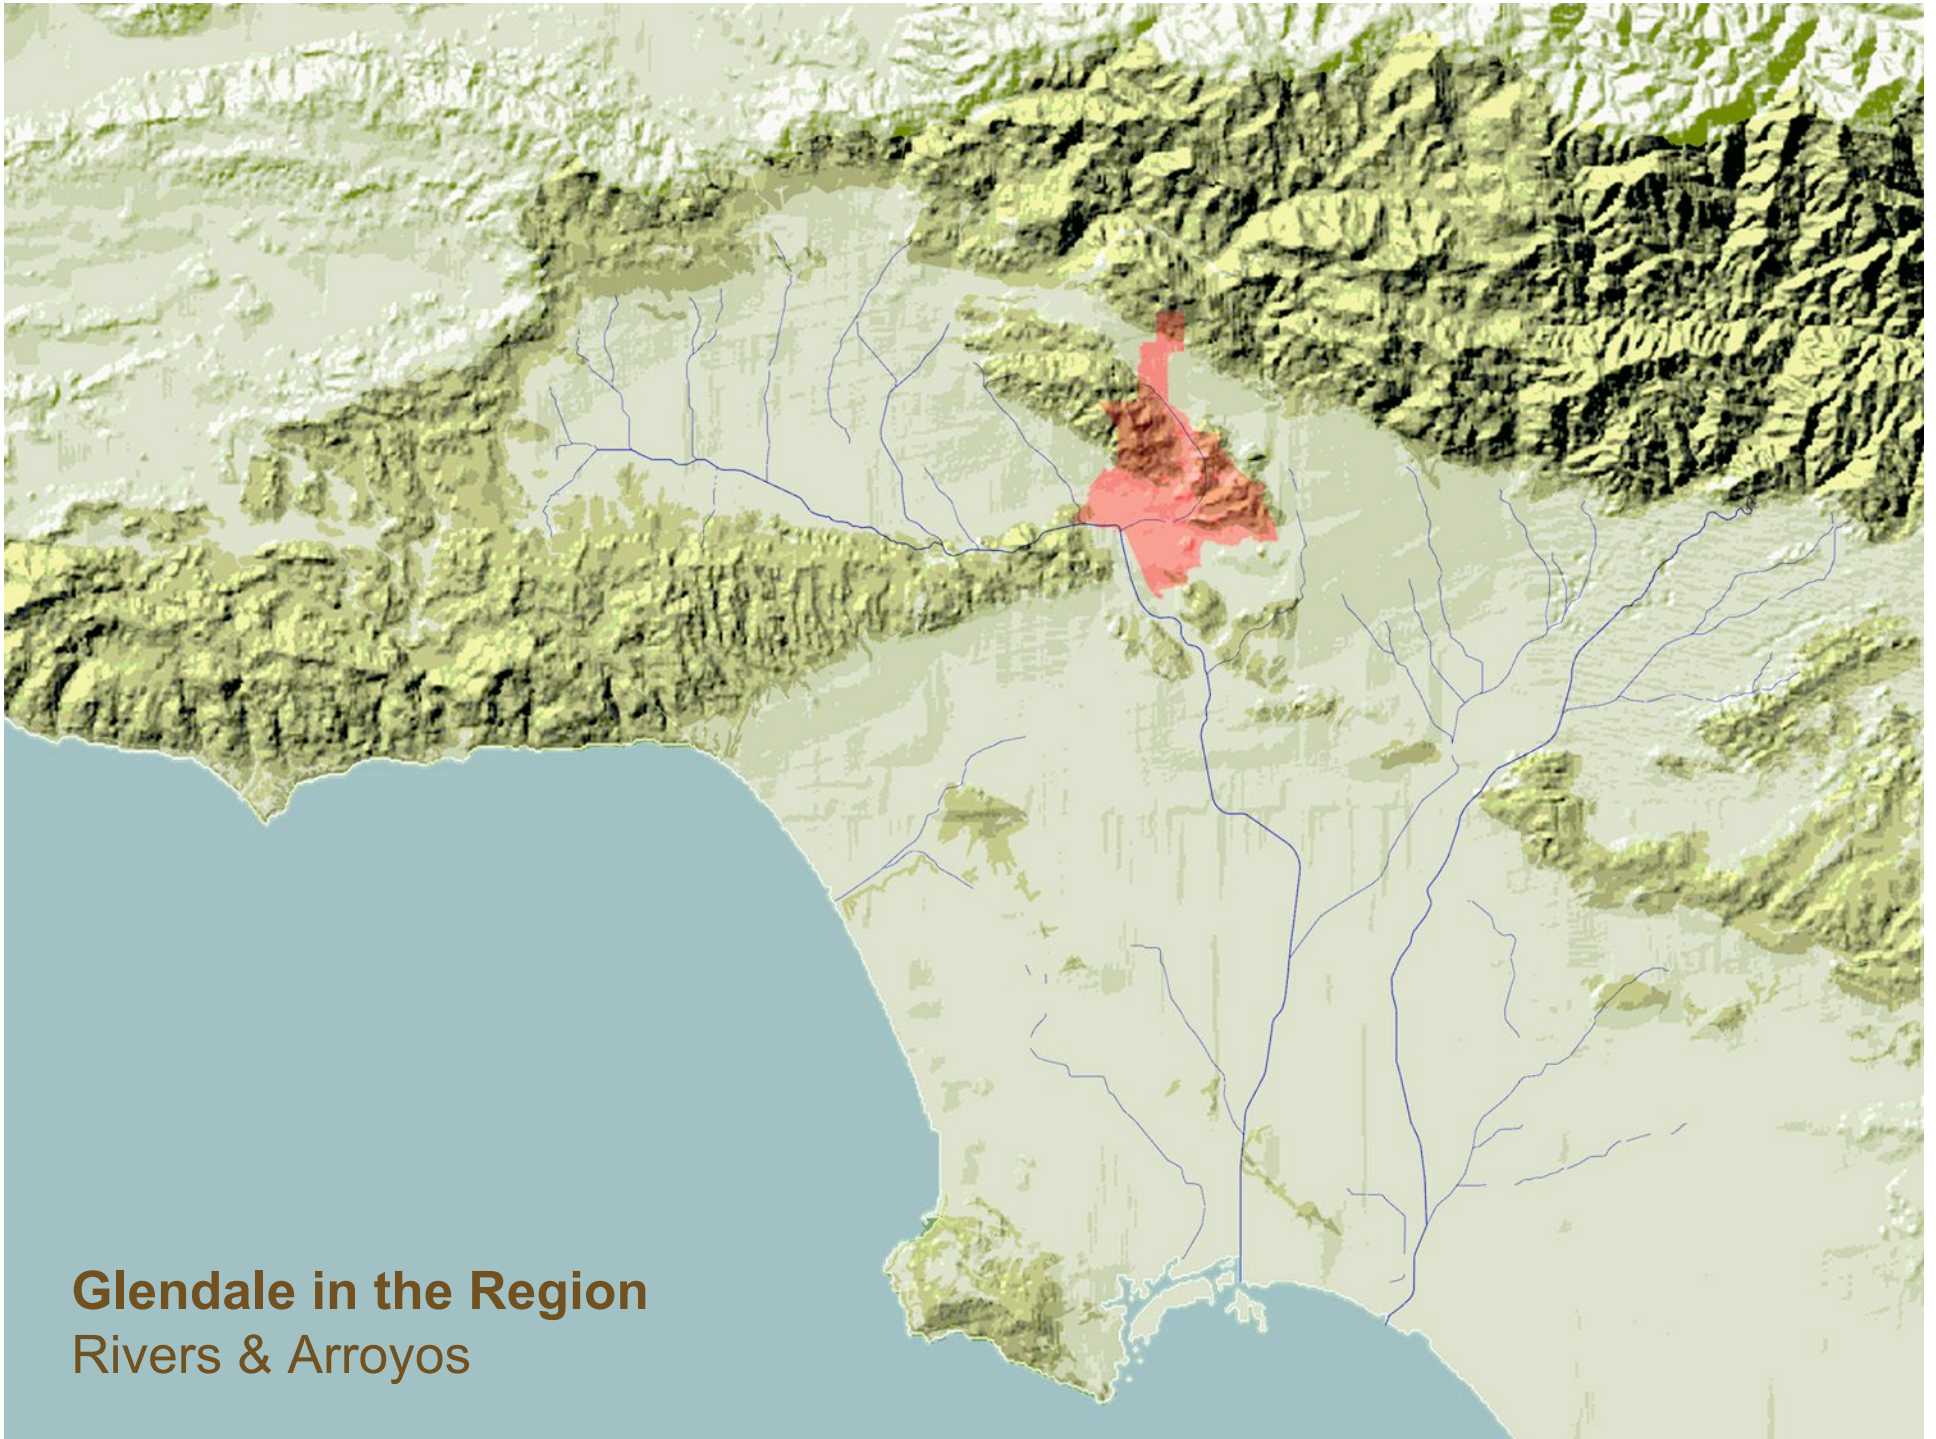

Glendale in the Region
Rivers & Arroyos


















Grand Central Terminal, Glendale, Ca





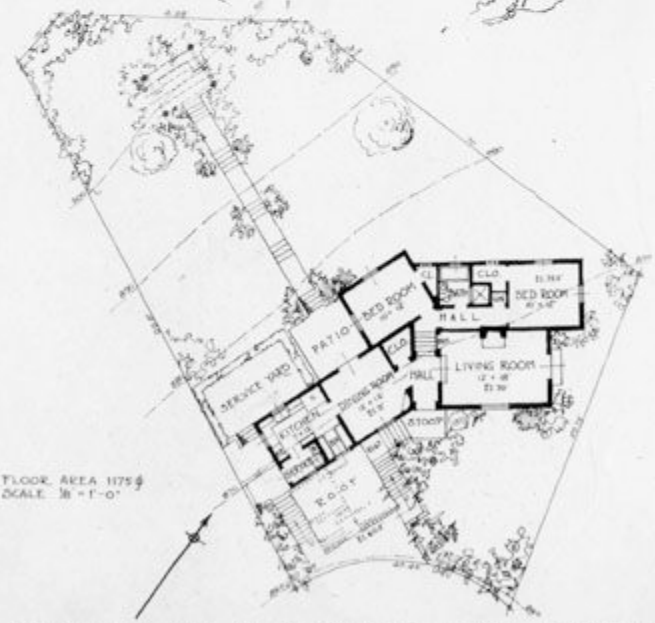

FLOOR AREA 1175'
SCALE 3/8" = 1'-0"

STUDY OF A HOUSE FOR LOT 95
GLEN OAKS

SEXSMITH & WADE, ARCHT & ENGINEER
814 TAFT BLDG. - HOLLYWOOD



REVISIONS FOR LOT 95
BY SEXSMITH & WADE
ARCHT & ENGINEER
814 TAFT BLDG.
HOLLYWOOD



















Moon Mart CORNER

GLENLK MARKET 213 ԼՄՐԱՅԻՆ	
INCOME TAX	KIBAB
SARO'S PHOTOGRAPHY 546-2121	Jack Pot BEST DISCOUNT STORE
Art & Sons Inc. DENTAL SERVICE	DREAMLAND BEAUTY SALON ENTER 956-9120
LEGAL SERVICES EDWARD GEORGE 240-3330	Glenek BAKERY
PERFUMES	ՄԻՄԵԱՏ MARKET
AMAZON INSURANCE 818-549-2460	SVH TRAVEL 543-1821
ՀԱՄԱՅՆԱՄԱՏԻՐ 818-240-0600	HI JEWELRY REPAIR 14K - 18K

HAIR STUDIO

MEAT MARKET

Jack Pot Clothing Store




ՔՐԻՎ յՈՐՈՒՆԸՅ ՄԻՄ ԱՆԼ
FRESH B.B.Q. MEAT
CHICKEN



A-1

**LIQUOR
& MARKET**

**ՀԱՅԿԱԿԱՆ
ՆՊԱՐԱՏՈՒՆ**

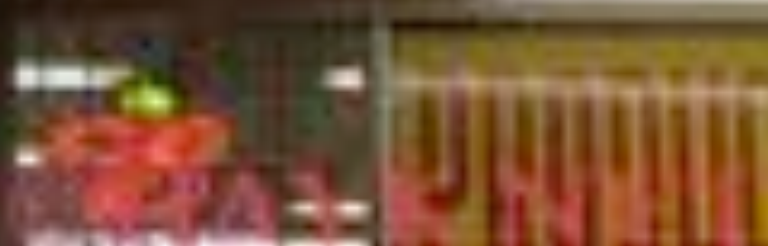



ALAJAJIAN MARCOOSI ARCHITECTS, INC.
815 E. COLORADO BLVD. STE 120
GLENDALE, CA 91205
TEL. 818.244.5130

SAINT GREGORY ARMENIAN CATHOLIC CHURCH
1510 EAST MOUNTAIN ST. GLENDALE, CA.91205





