



# THINK LIKE AN ARCHITECT

Sketch

Plan

Scale

Elevation

Proportion

Volume

Color



Section

Massing

HAL BOX






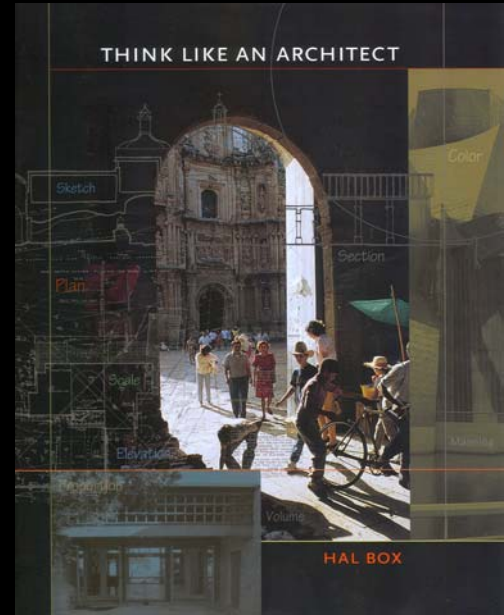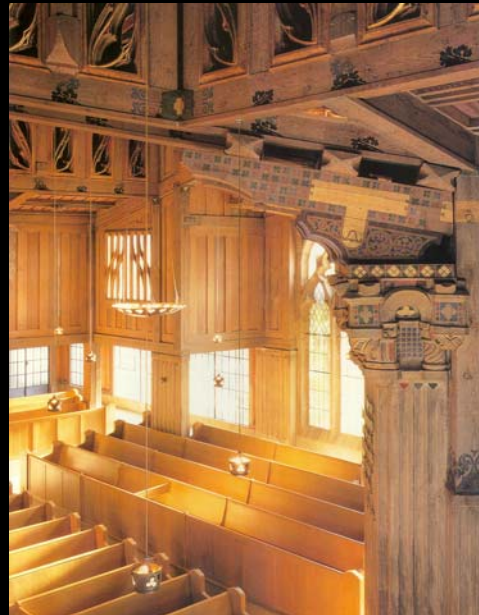








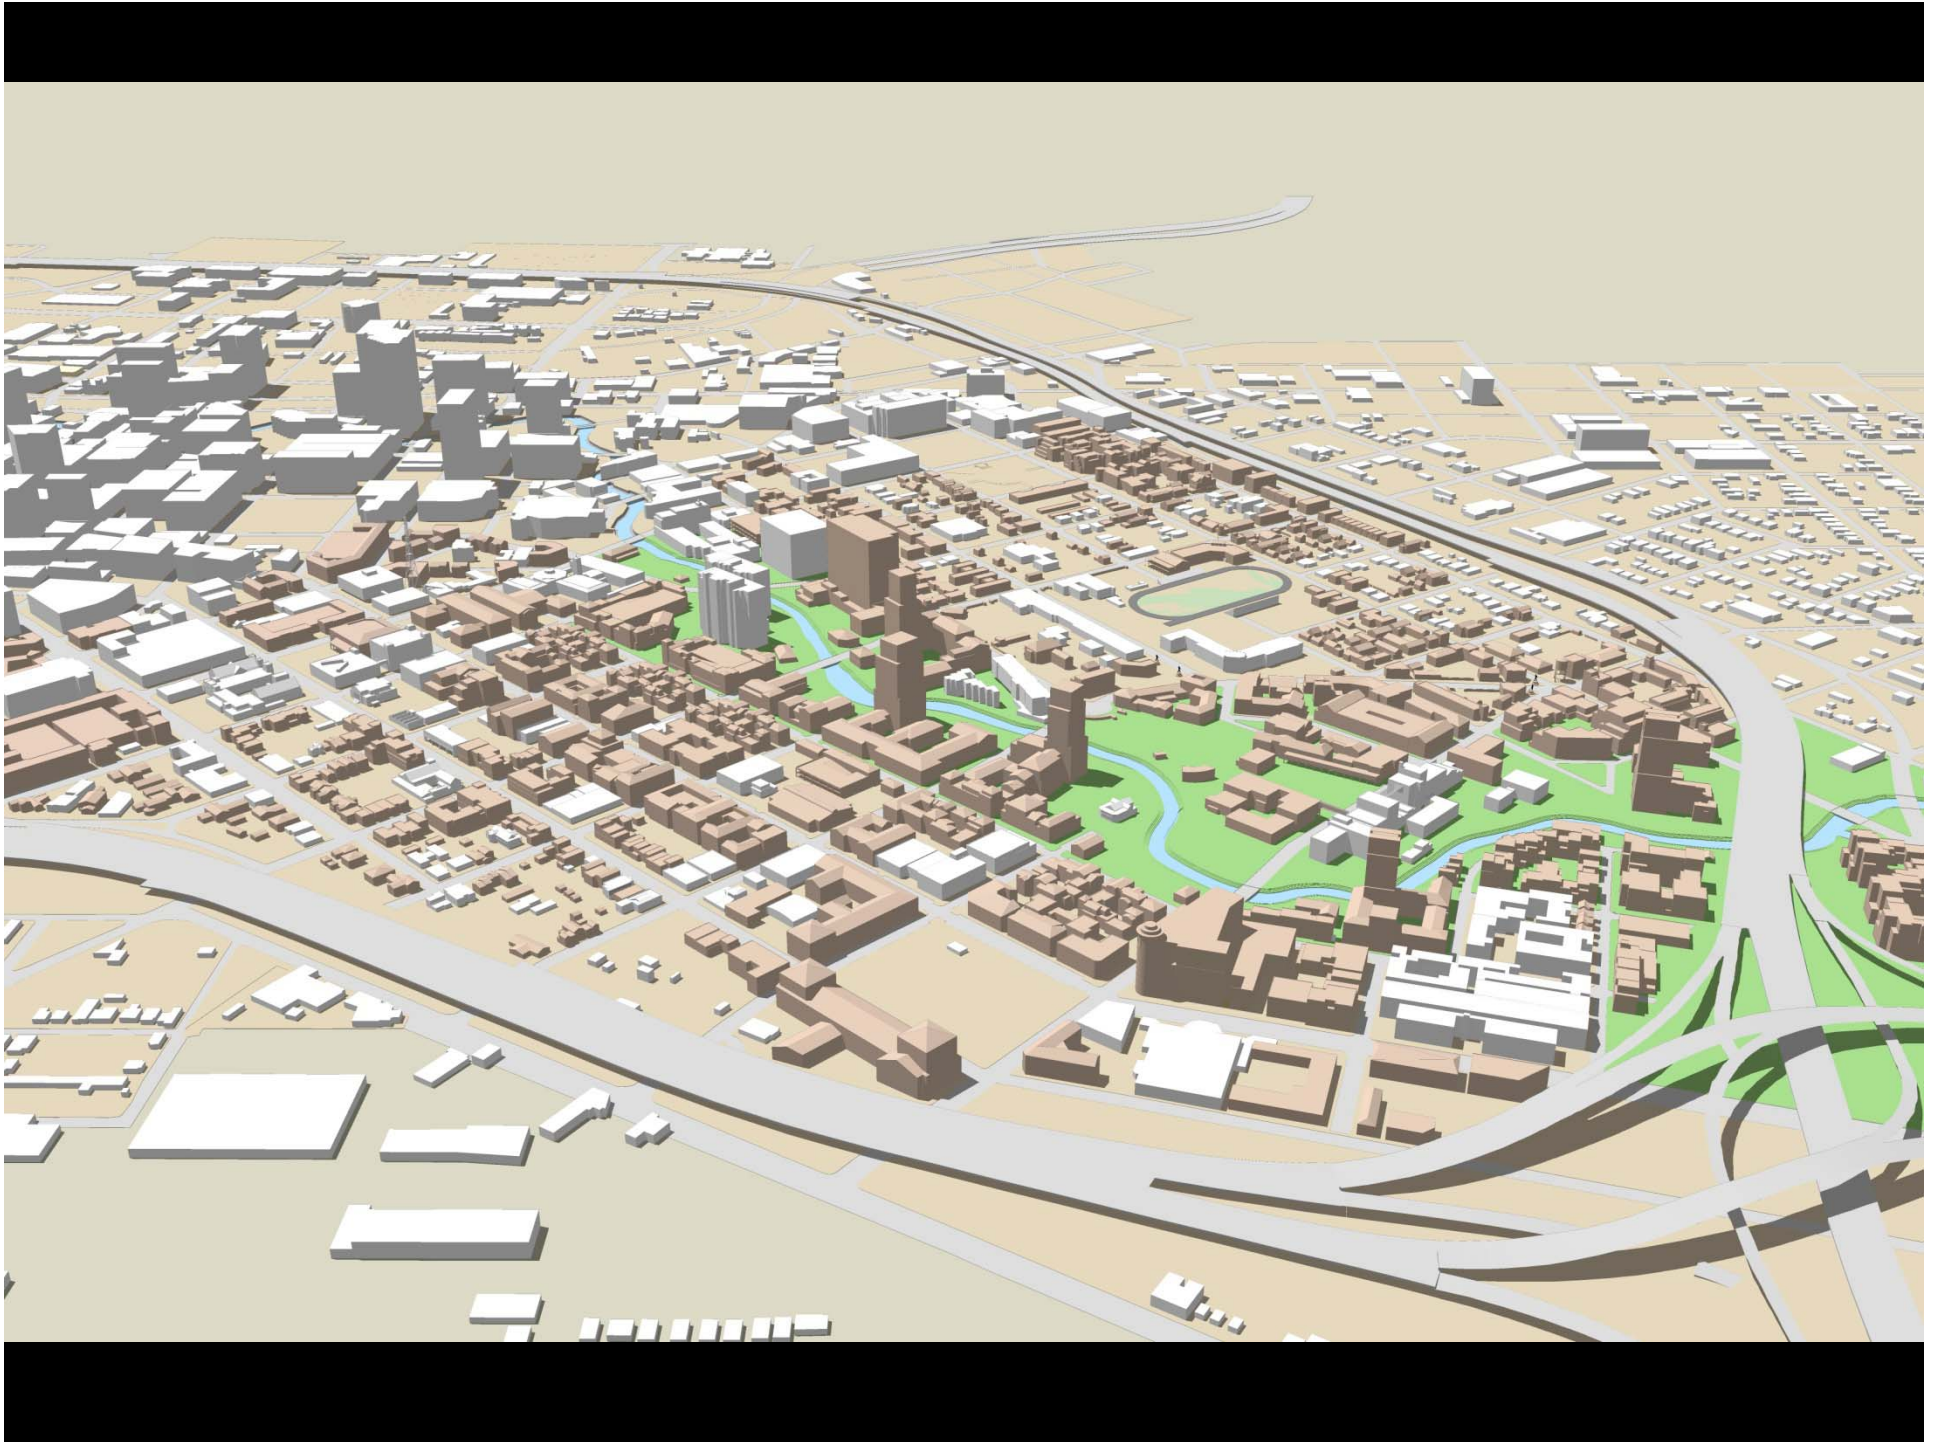



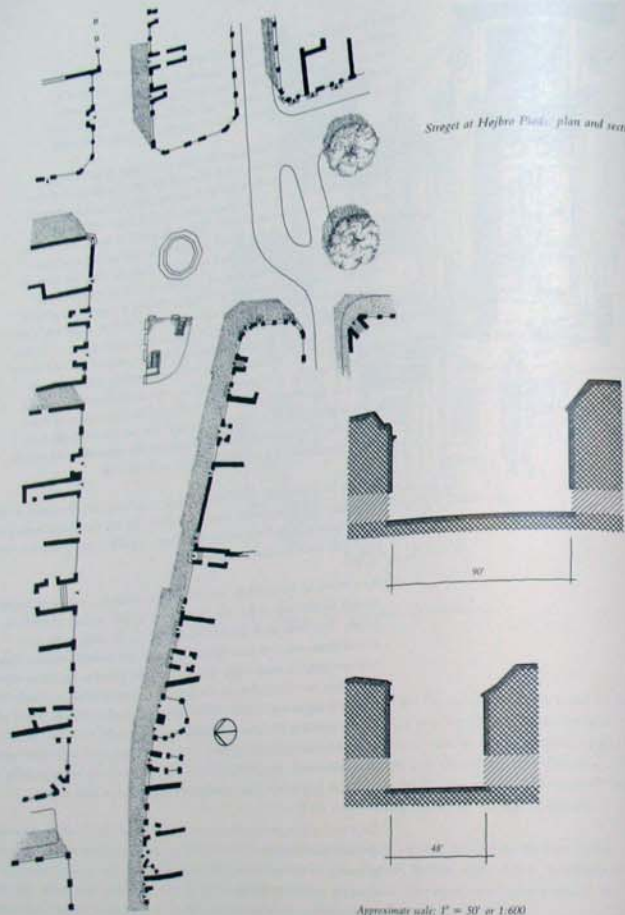


Streets at Højbro Plads: plan and section

Approximate scale: 1" = 50' or 1:600



Street at Højbro Plads

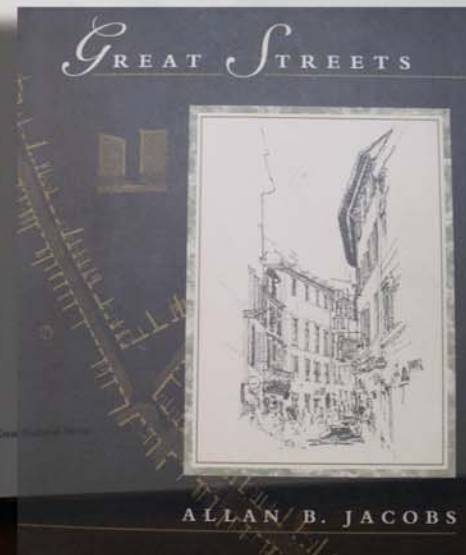

EVOLUTION IN URBAN FORM, TEXAS  
**EMERGENT URBANISM**



## CONTENTS

9 / FOREWORD WILL BYRNE	83 / INSTANT COMMUNITY: THE DOMAINS LAILA SPRINGER
INTRODUCTION 12 / DNA OF AUSTIN SINCLAR BLACK	86 / THE SOUTH STAR: A BRIEF HISTORY OF SOUTH CONGRESS SINCLAR BLACK
18 / ENVISION CENTRAL TEXAS FRANCESCA TOFFER	90 / THE CHARLES MOORE CENTER REYNOLDS
20 / AUSTIN CREEKS: AN OPENSPACE PLAN SINCLAR BLACK	92 / THE LEANDER TODD AND SMARTCODE SINCLAR BLACK
22 / AUSTIN'S 2035 SUSTAINABLE CITY INITIATIVE SINCLAR BLACK	95 / RIVER NORTH, SAN ANTONIO SINCLAR BLACK & CATHARINE PROSSER
25 / THE TEXAS TRIANGLE MEGAREZON KEVIN WELTER, FREDERICK STEINER & MARIUSZ DUBIEL	98 / DALLAS ARTS DISTRICT SINCLAR BLACK
HISTORY 32 / THE GREEN HEART OF TEXAS KEVIN WELTER & FREDERICK STEINER	101 / VICTORY PARK: NEW DISTRICT, HOLDS GREAT CIVIC PROMISE FOR DALLAS SINCLAR BLACK
35 / DISTRICTS FOR DOWNTOWN AUSTIN JIM McLEARN	104 / SUNDANCE SQUARE, FT. WORTH FORNBERG COOPER
38 / THE CAPITOL CAMPUS MICHAEL SLEIGHT	107 / BUFFALO BAYOU, HOUSTON SINCLAR BLACK
42 / THE TEXAS CAPITOL BUILDING: AMERICAN HISTORY OF ARCHITECTURE AND PLANNING AT THE UNIVERSITY OF TEXAS JAMES P. O'NEILL	110 / DEVELOPER RULES FOR SUCCESSFUL INFILL LARRY BERENSON
48 / AUSTIN'S TREASURED NEIGHBORHOODS WILL BYRNE	POLICY 114 / DEVELOPMENT FOR THE LONG NOW SINCLAR BLACK
52 / MOONLIGHT TOWERS: AUSTIN SINCLAR BLACK	117 / AFFORDABILITY AND OPPORTUNITY: AUSTIN TECHNOLOGY, ARTS & ECOSYSTEM BUILDER
54 / ZULKER PARK ROHNA BENTLEY	121 / FROM ASSEMBLY TO INNOVATION: ECONOMIC OR LAISSEZ FAIRE MICHAEL SLEIGHT
58 / THE AUSTIN MUSIC SCENE (AND HOW IT GOT TO BE THIS WAY) STEPHEN HULL	126 / THE ECOBALANCE APPROACH TO NEW URBANISM AND THE SMARTCODE: EFFORTS TAKEN AT VERANO, A NEW COMMUNITY AND UNIVERSITY IN SAN ANTONIO, TEXAS TERRY GEE
PROJECTS 64 / THE LADY BIRD JOHNSON WILDFLOWER CENTER RICK ARCHER	128 / INDICATORS AND URBANISM IN THE EMERGING CENTRAL TEXAS METROPOLIS JIM WALKER
68 / GARDENS MASTER PLAN, LADY BIRD JOHNSON WILDFLOWER CENTER RICK ARCHER	131 / VERTICAL MIXED-USE OVERLAY MICHAEL PROFFER, SHIP & BRENDELIA MCCORMACKEN
71 / COLORADO RIVER CORRIDOR JONATHAN SWAN	134 / REGIONAL TRANSPORTATION: CENTRAL TEXAS SANDRA ANNA NATION
75 / BUILDING UTOPIA: THE MUELLER DEVELOPMENT ANDHERNE SPALDING	CONCLUSION 138 / PROSPECTIVE FUTURES WILL BYRNE
80 / GREAT STREETS: DOWNTOWN AUSTIN SINCLAR BLACK	142 / GEOGRAPHY OF OPPORTUNITY SINCLAR BLACK
82 / AMLI DOWNTOWN SINCLAR BLACK & SINCLAR BLACK	



# From Global Warning to the Geography of Opportunity



© Austin Fit Magazine


































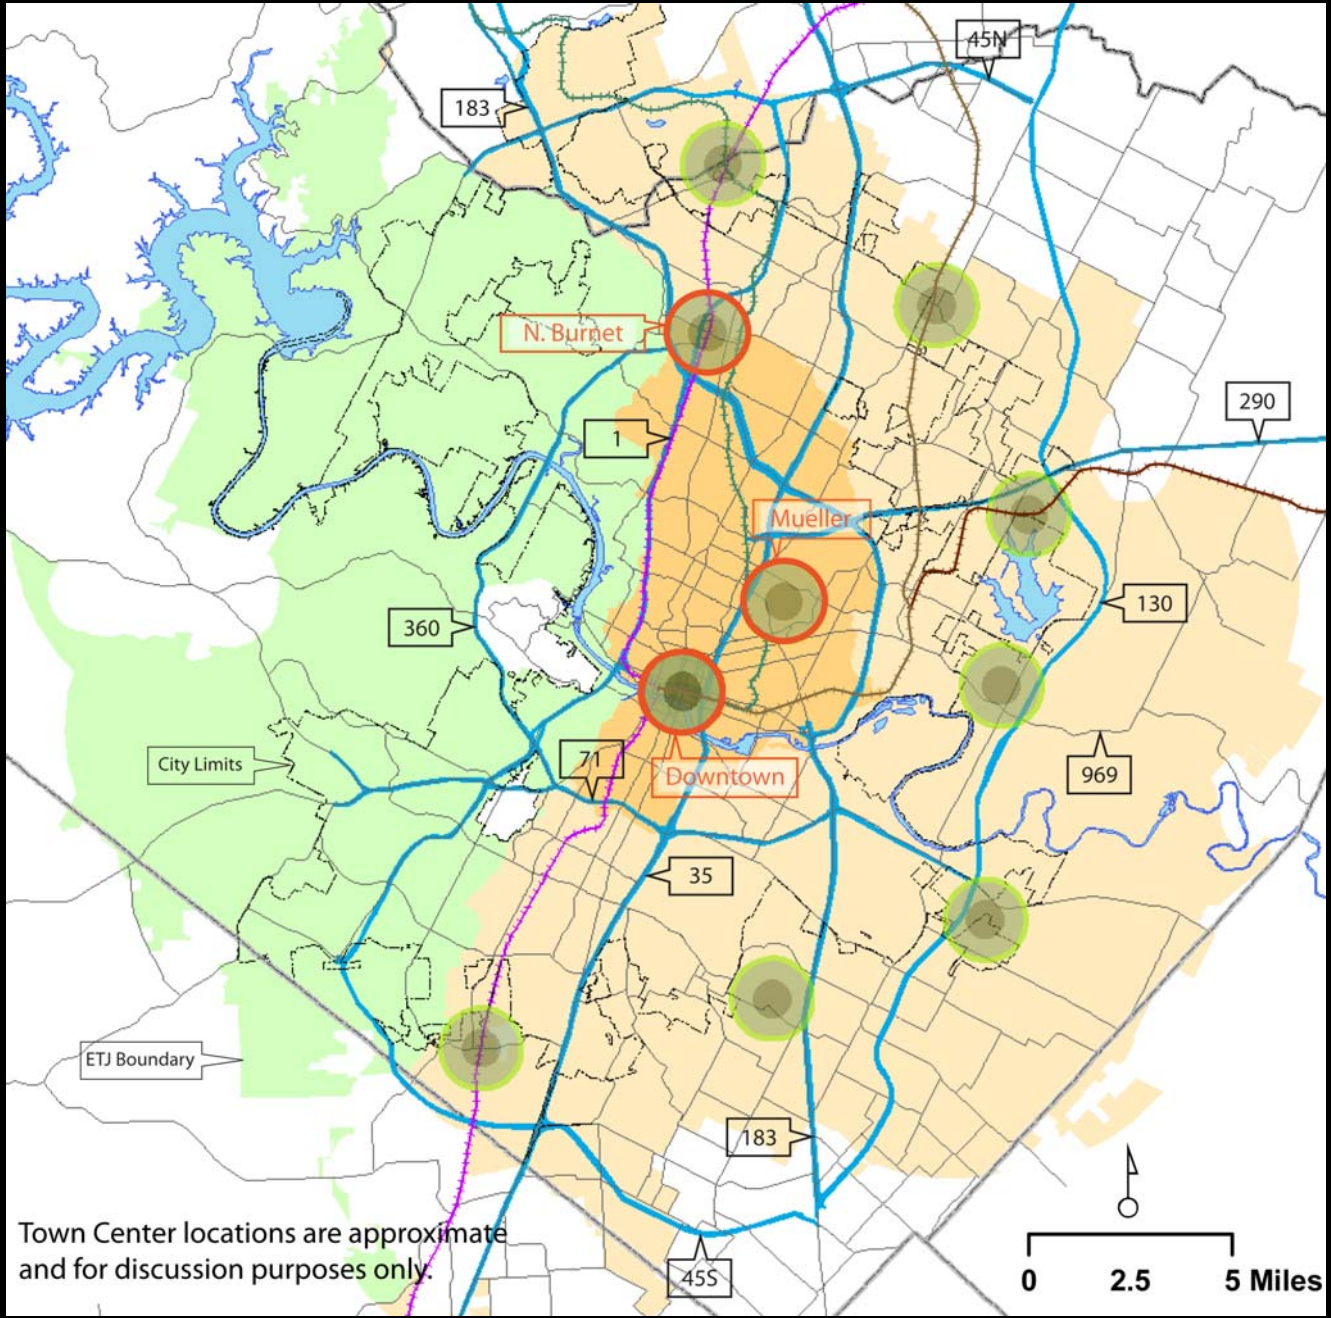





Thank You

C N U