



“The convenient truth:  
cities and sustainability”


CNU XVI

April 5, 2008

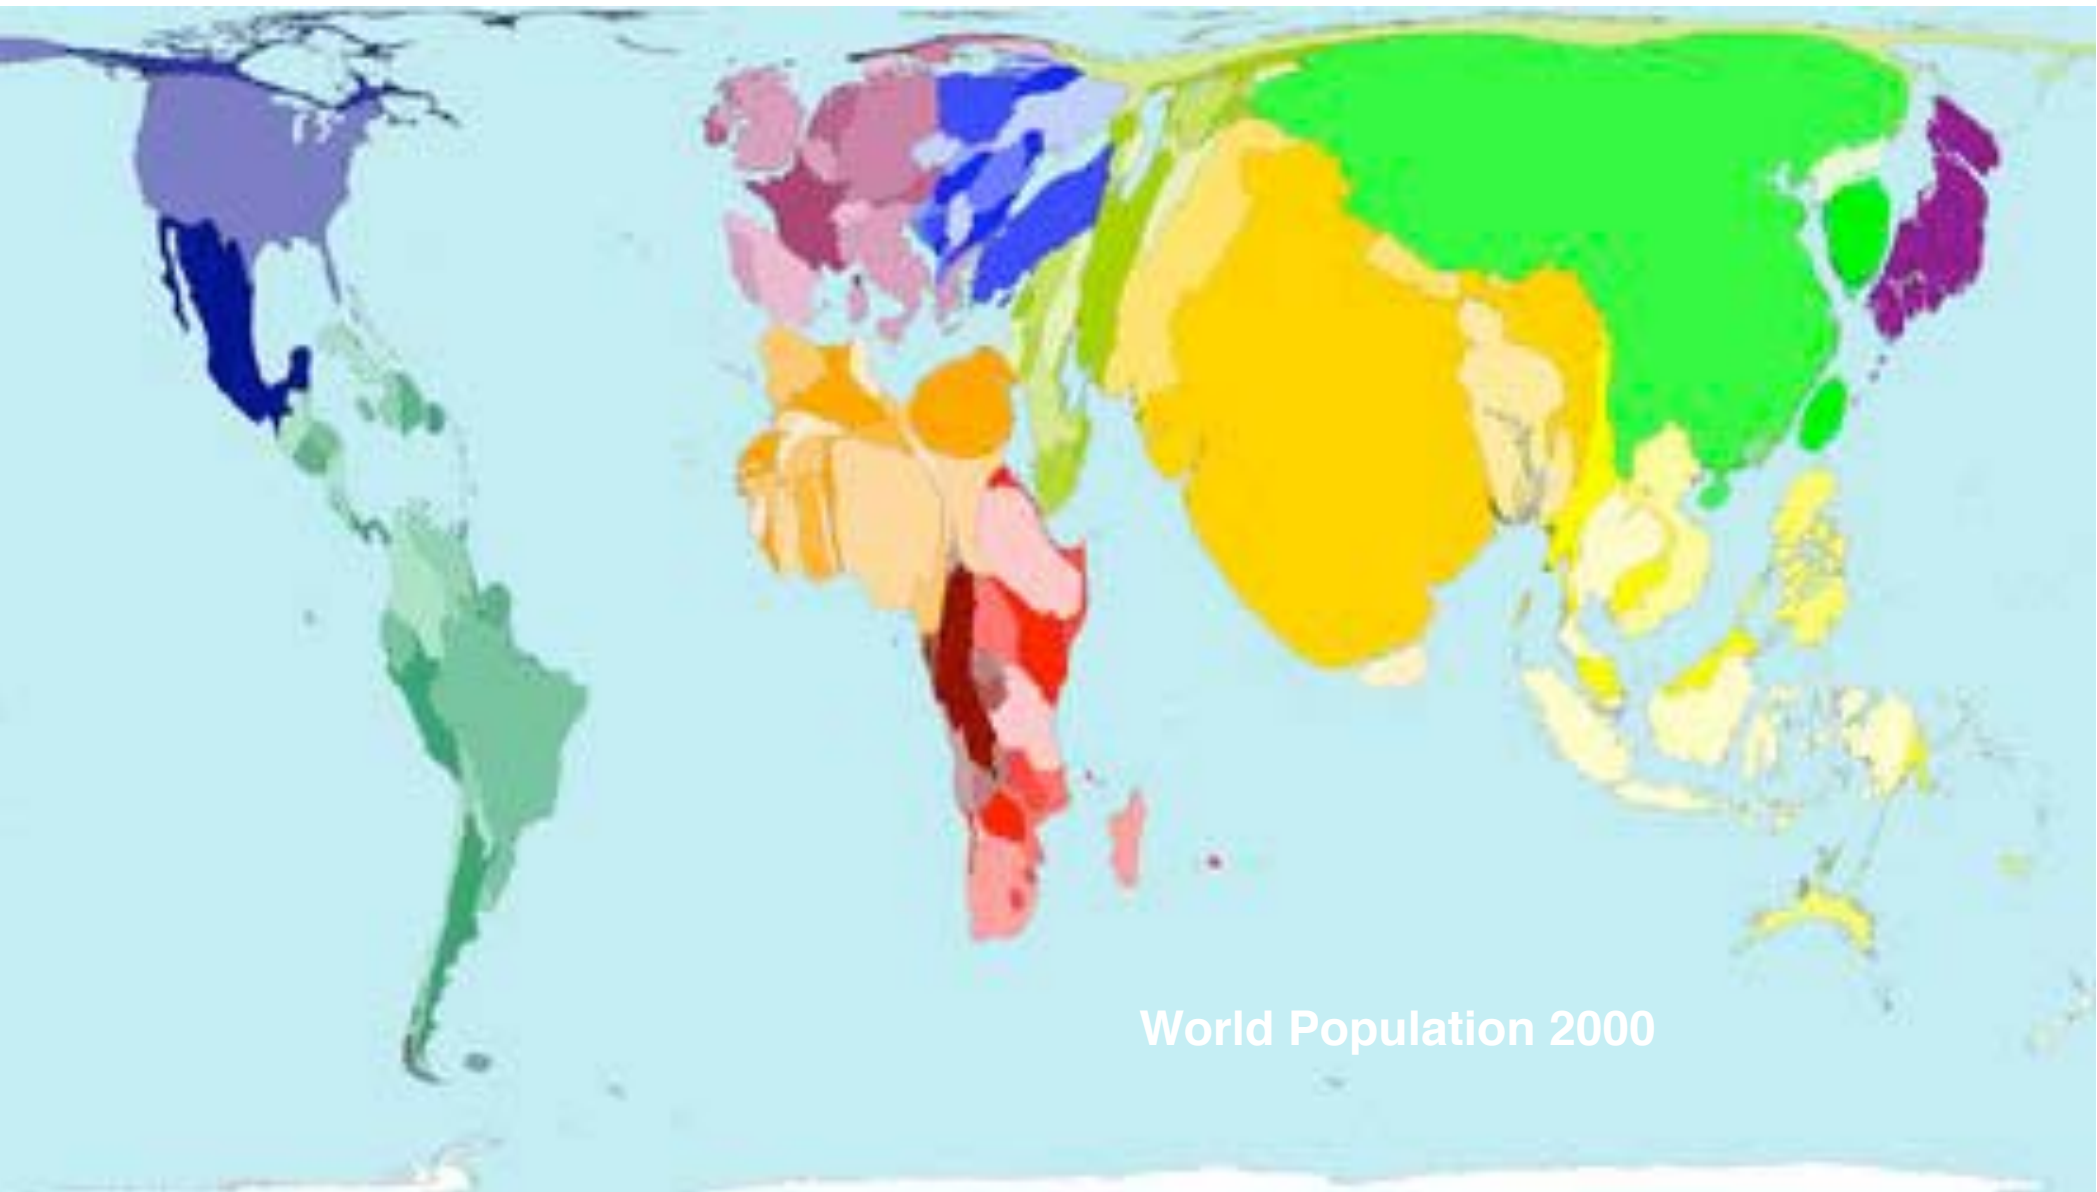


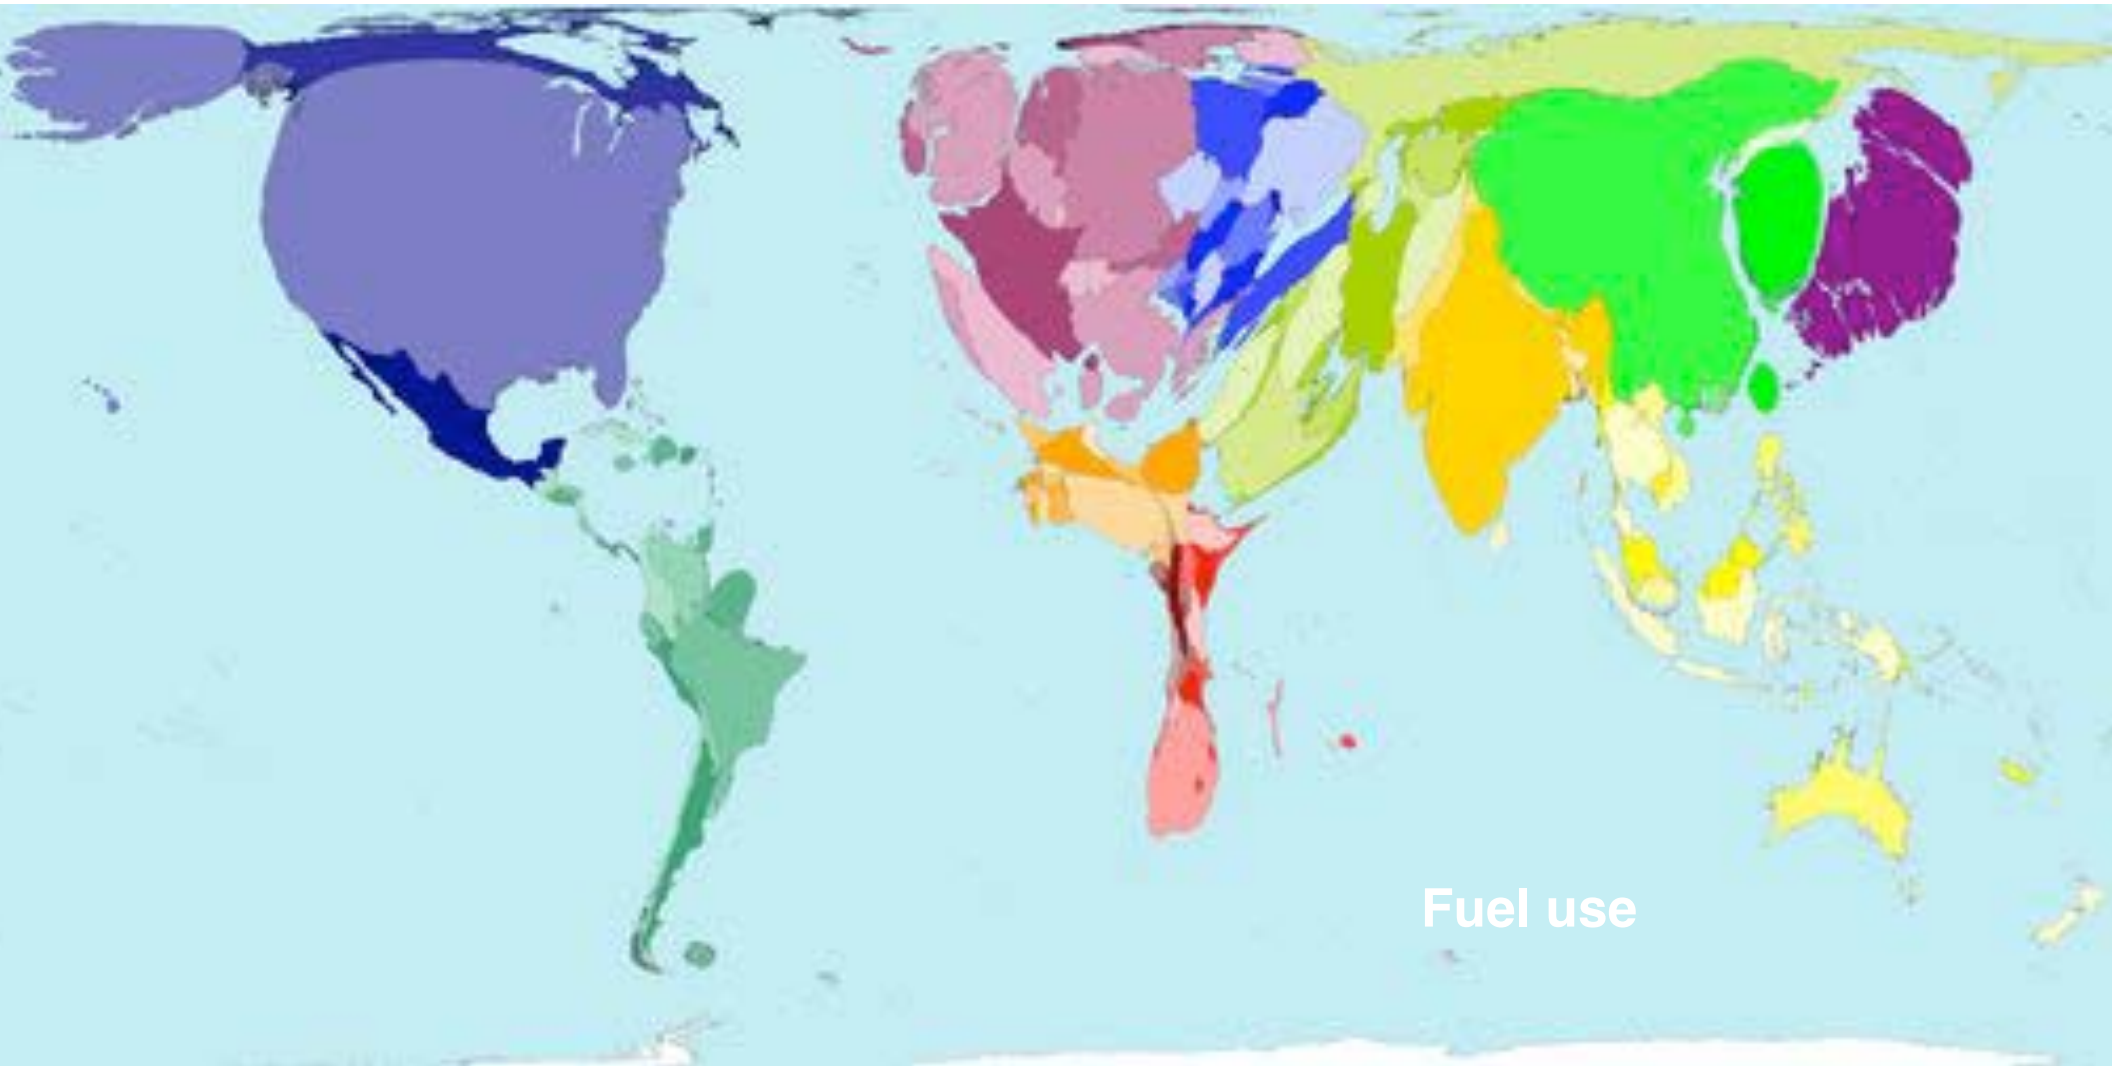


Fuel use

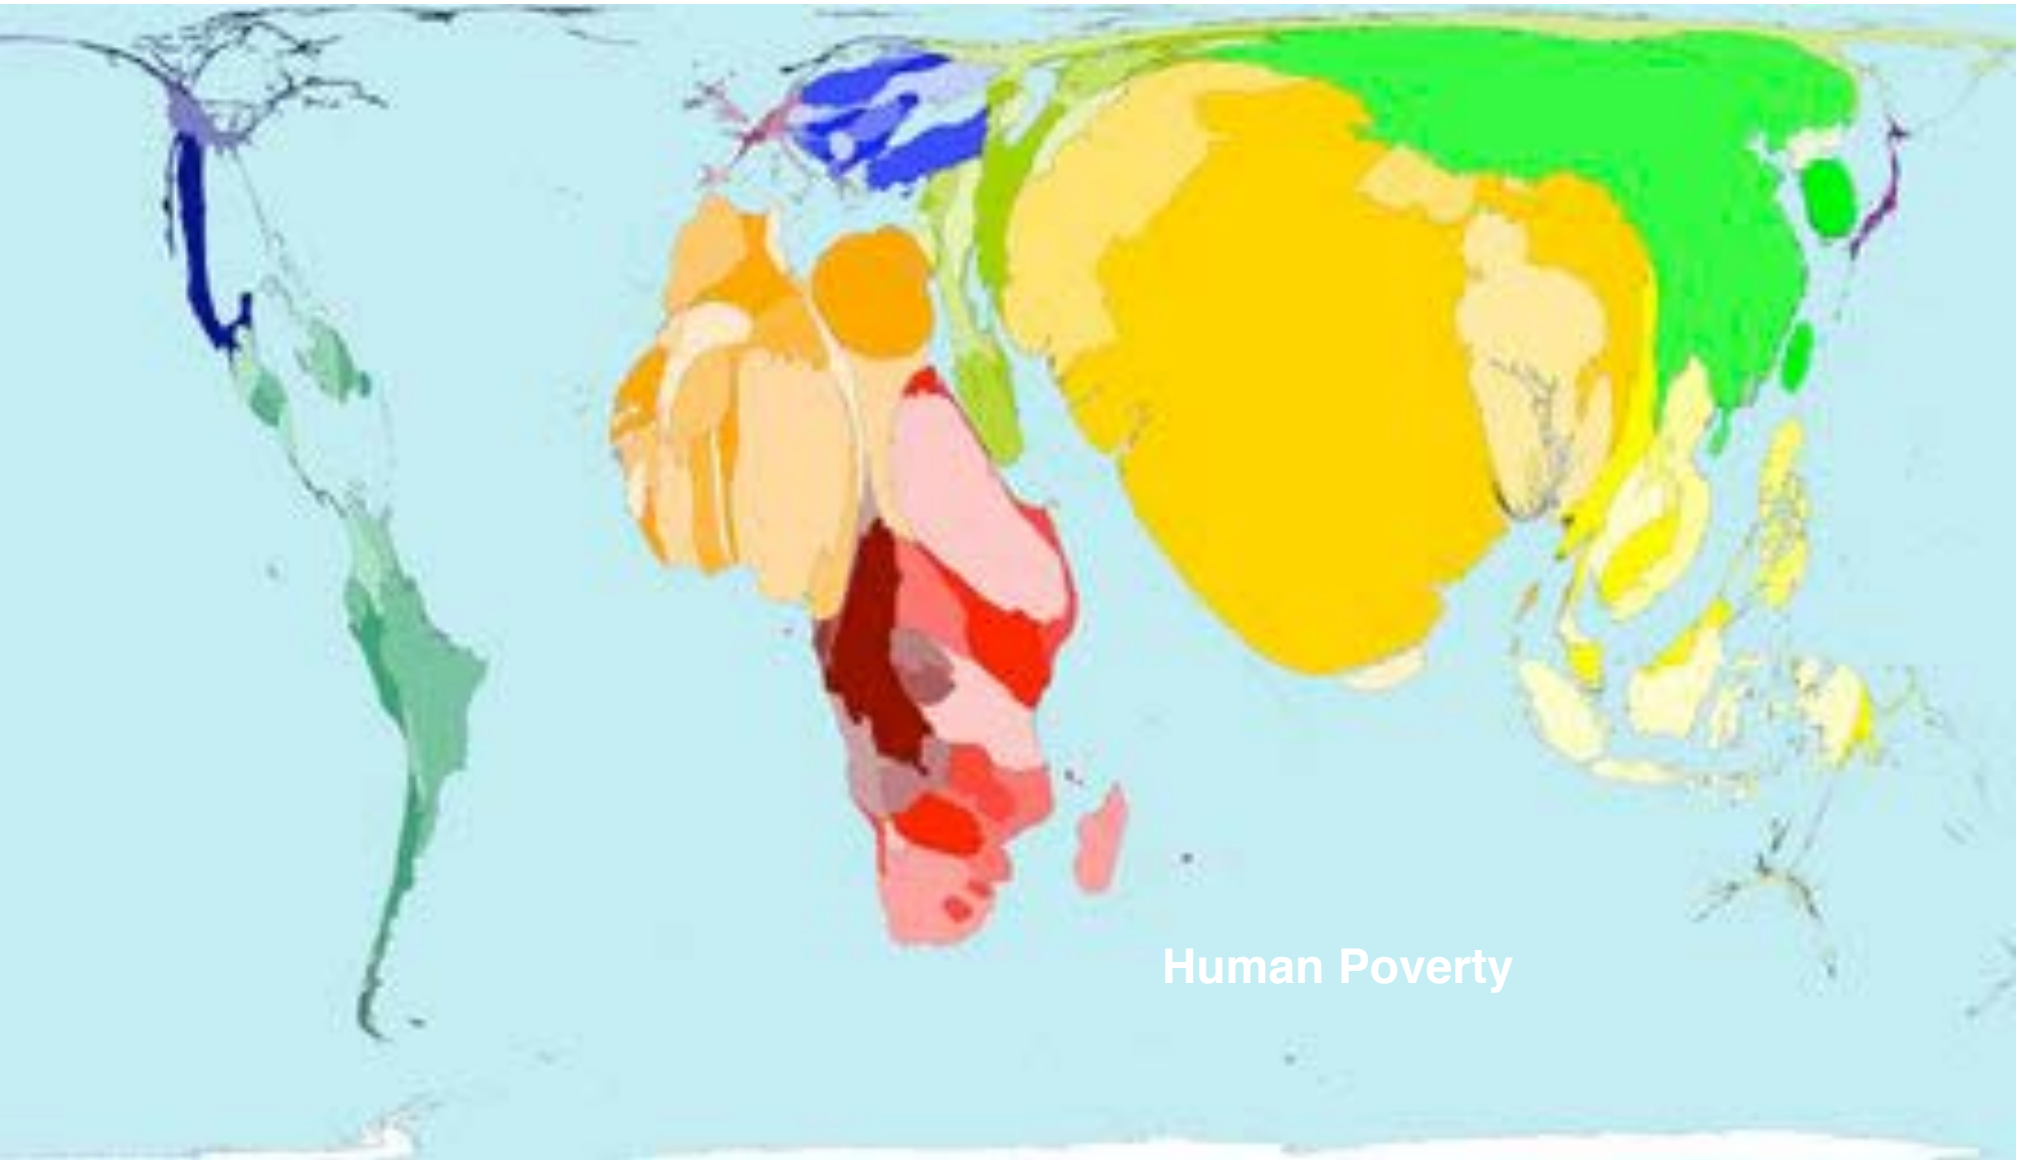

Human Poverty

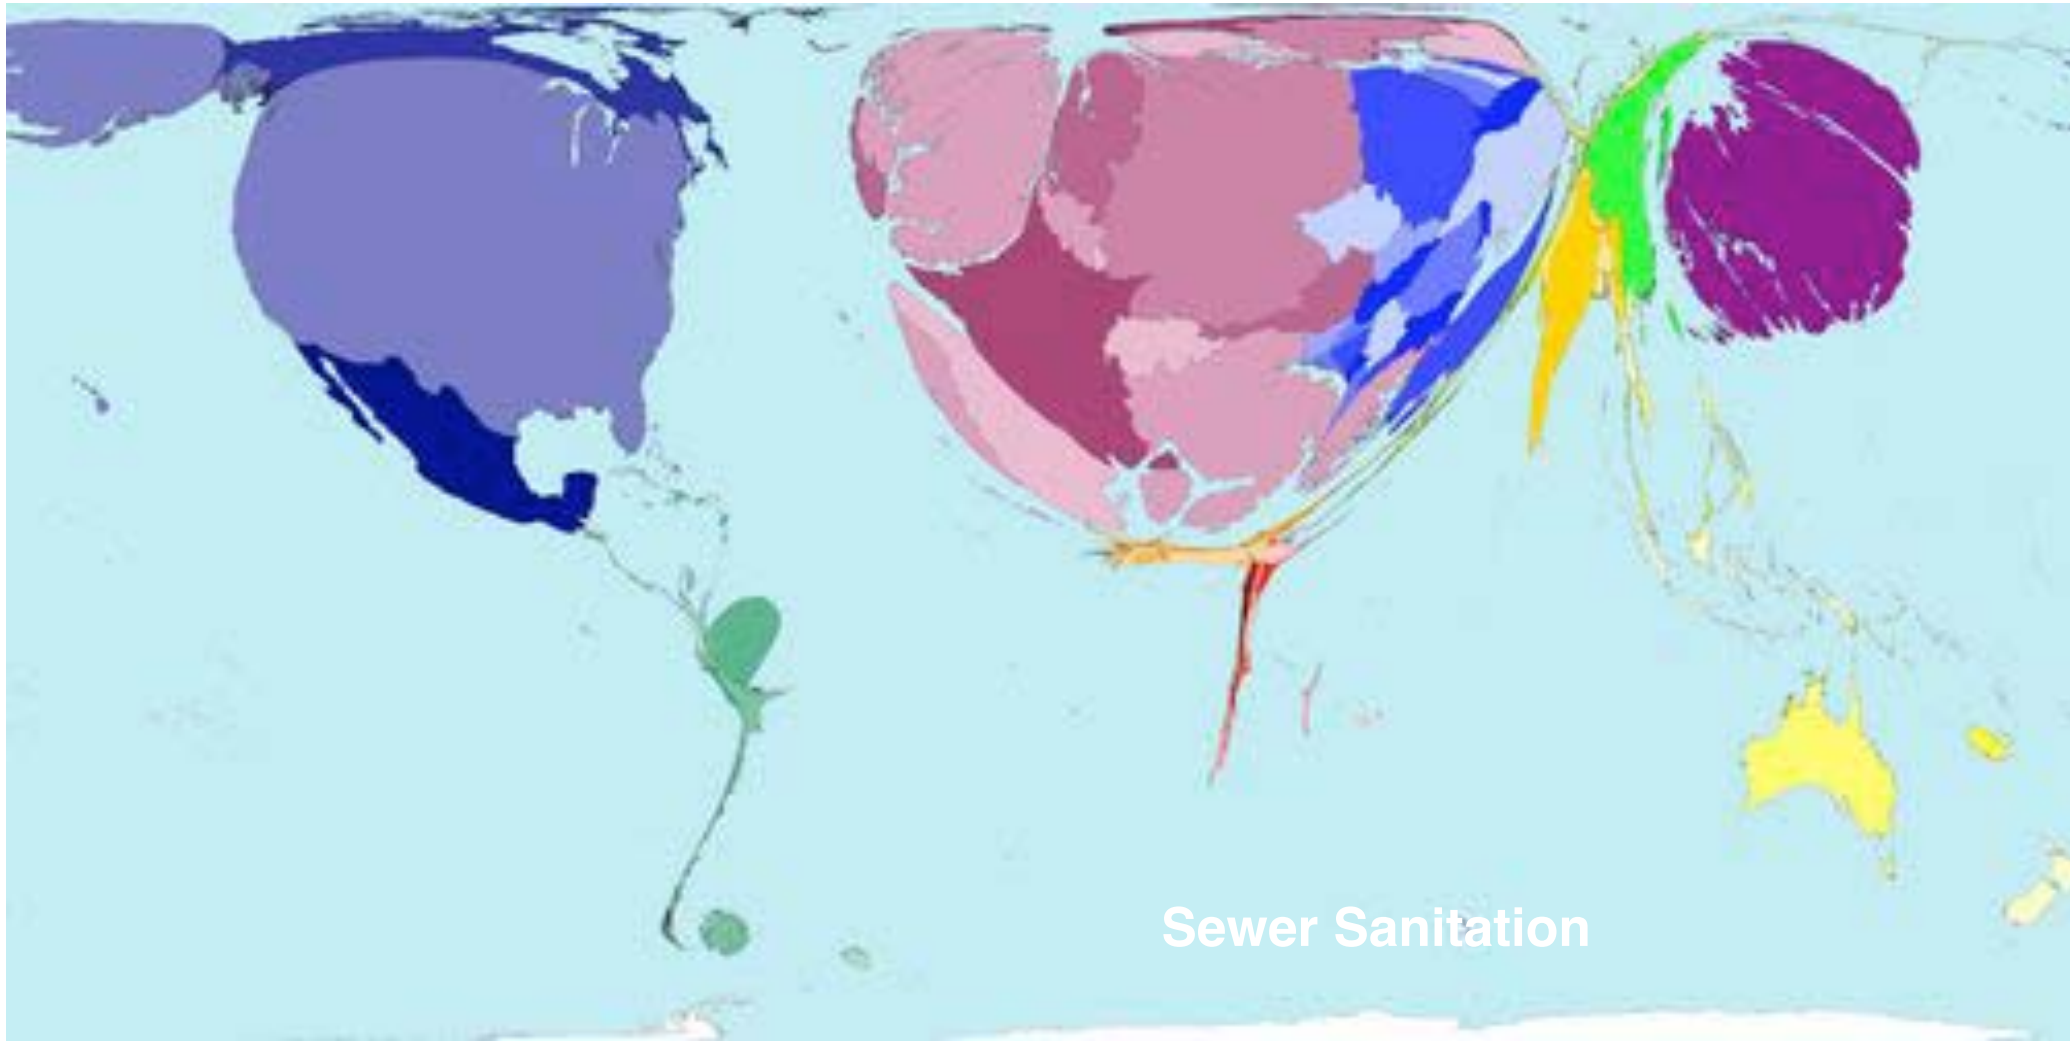


Sewer Sanitation

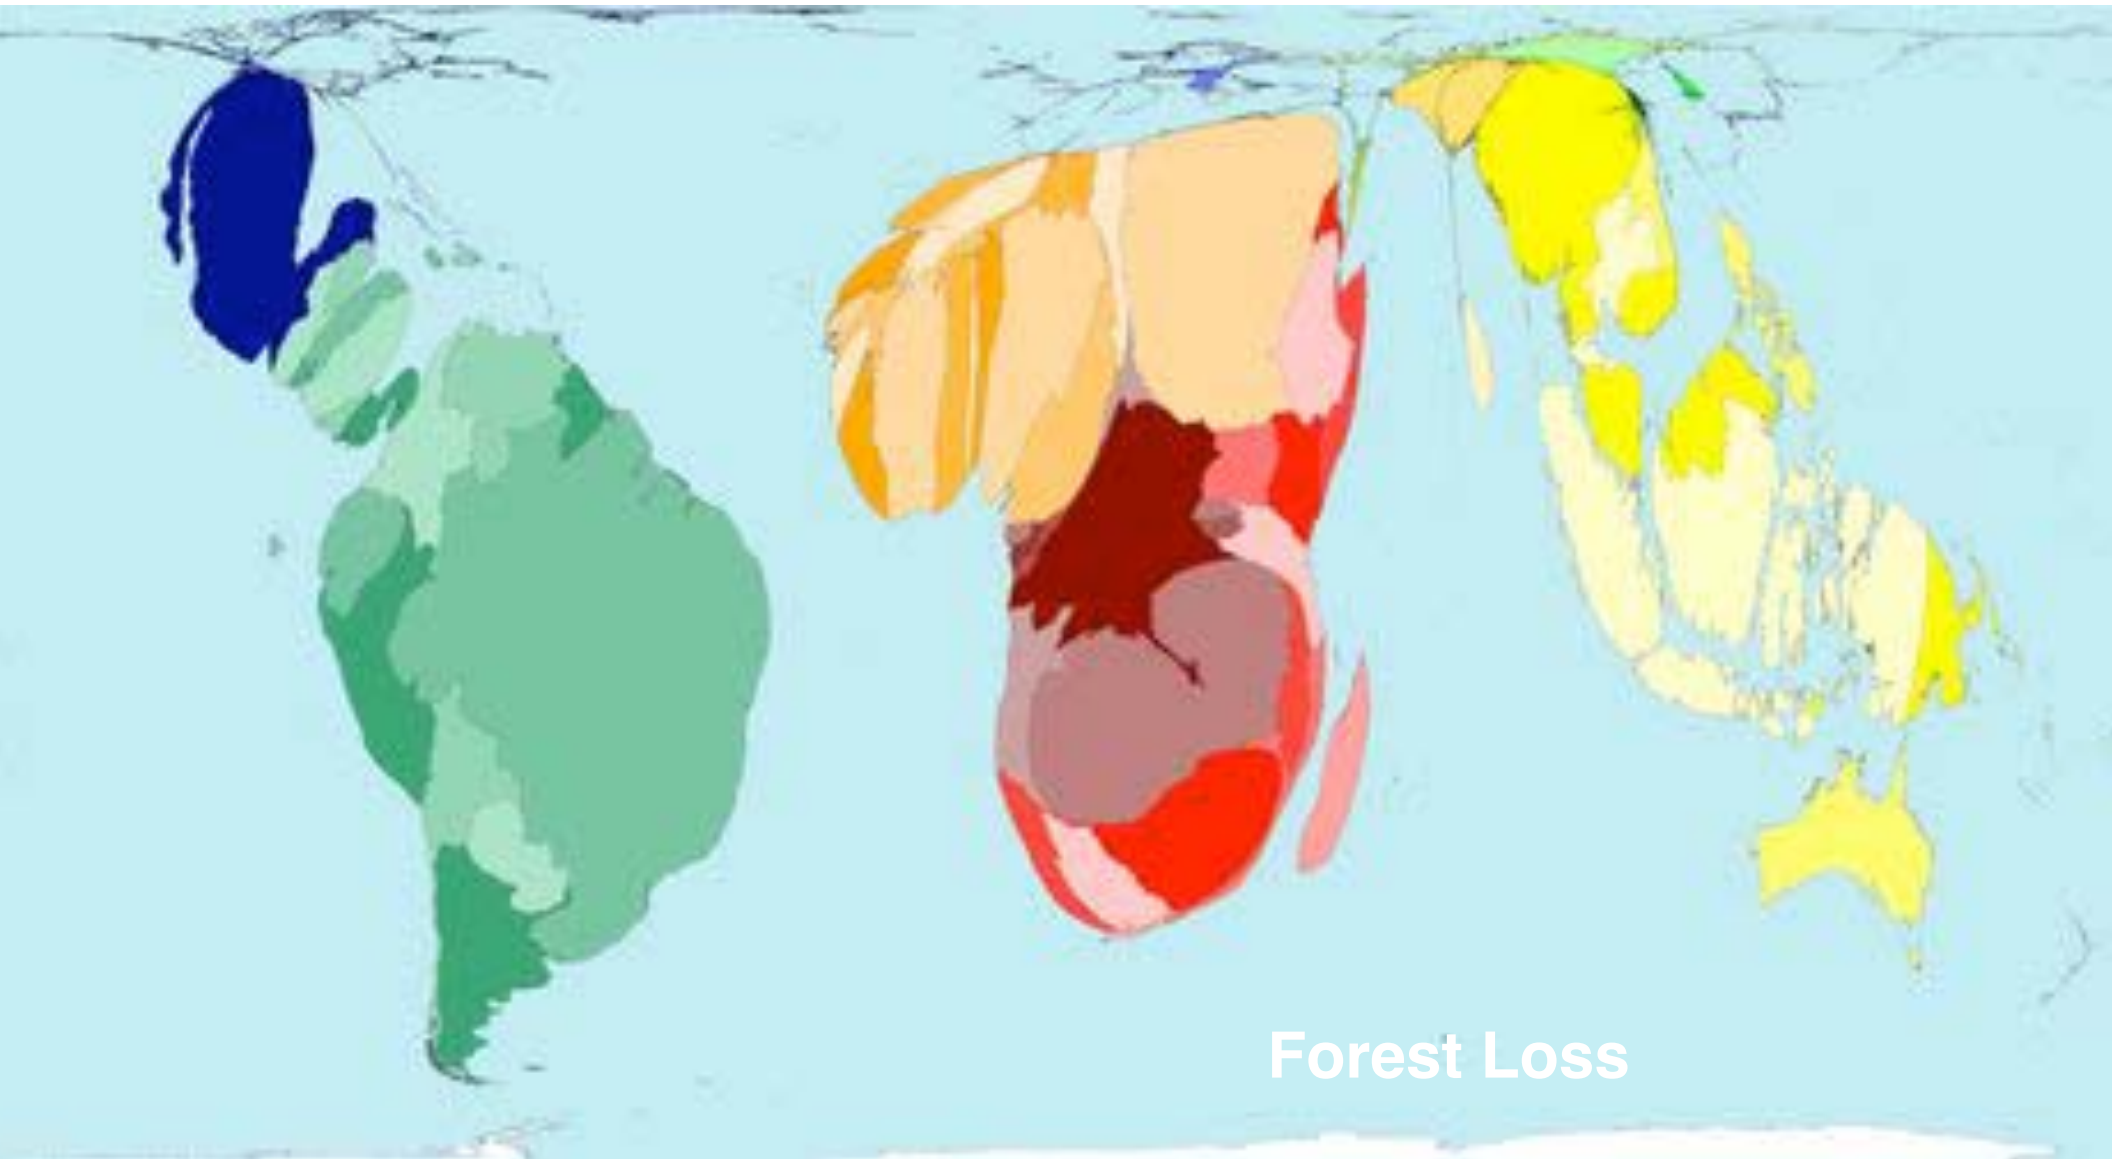

Forest Loss



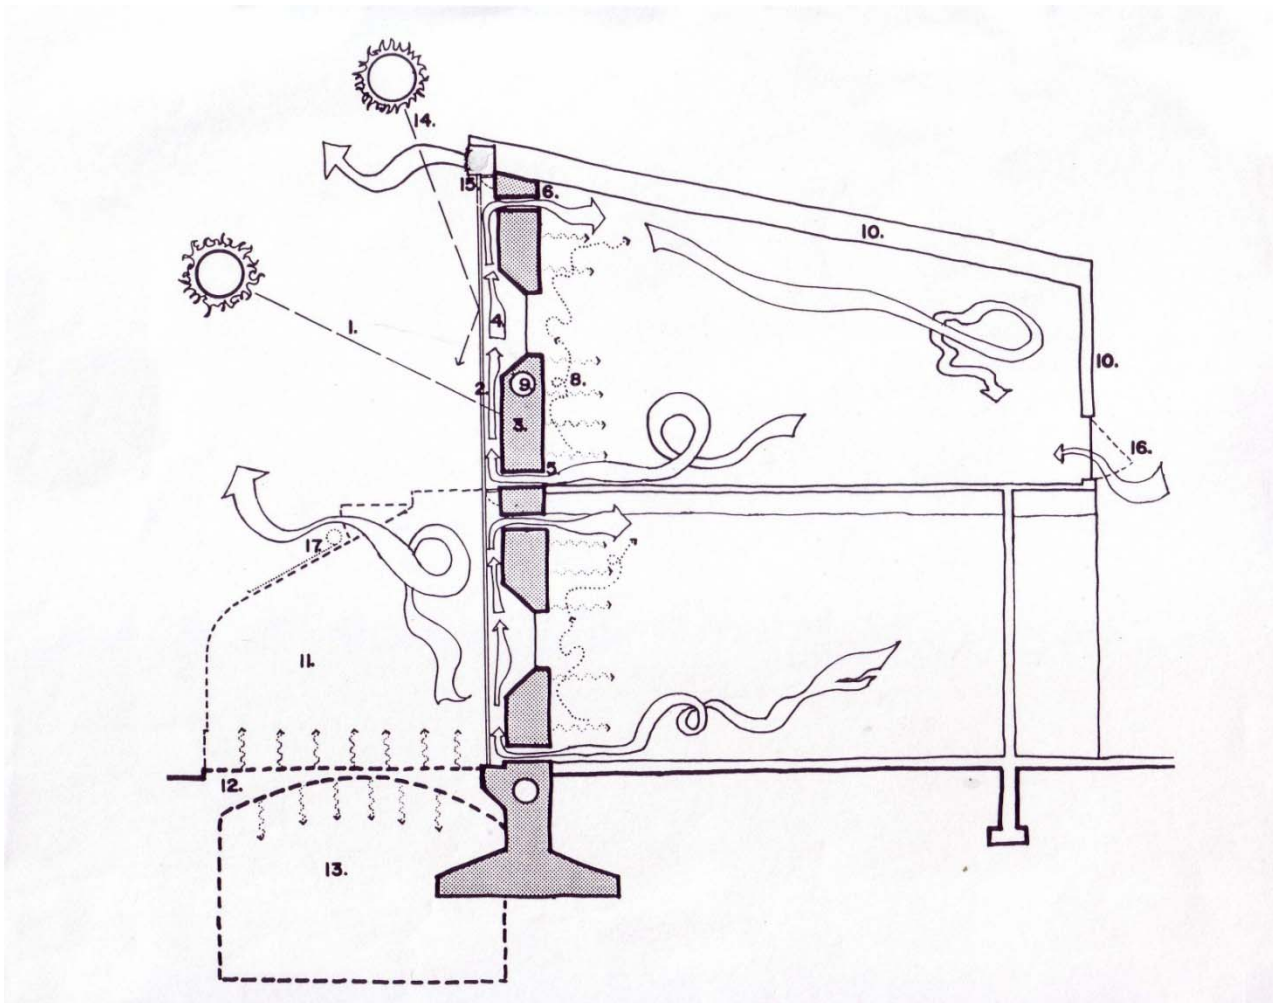



PC


Mac





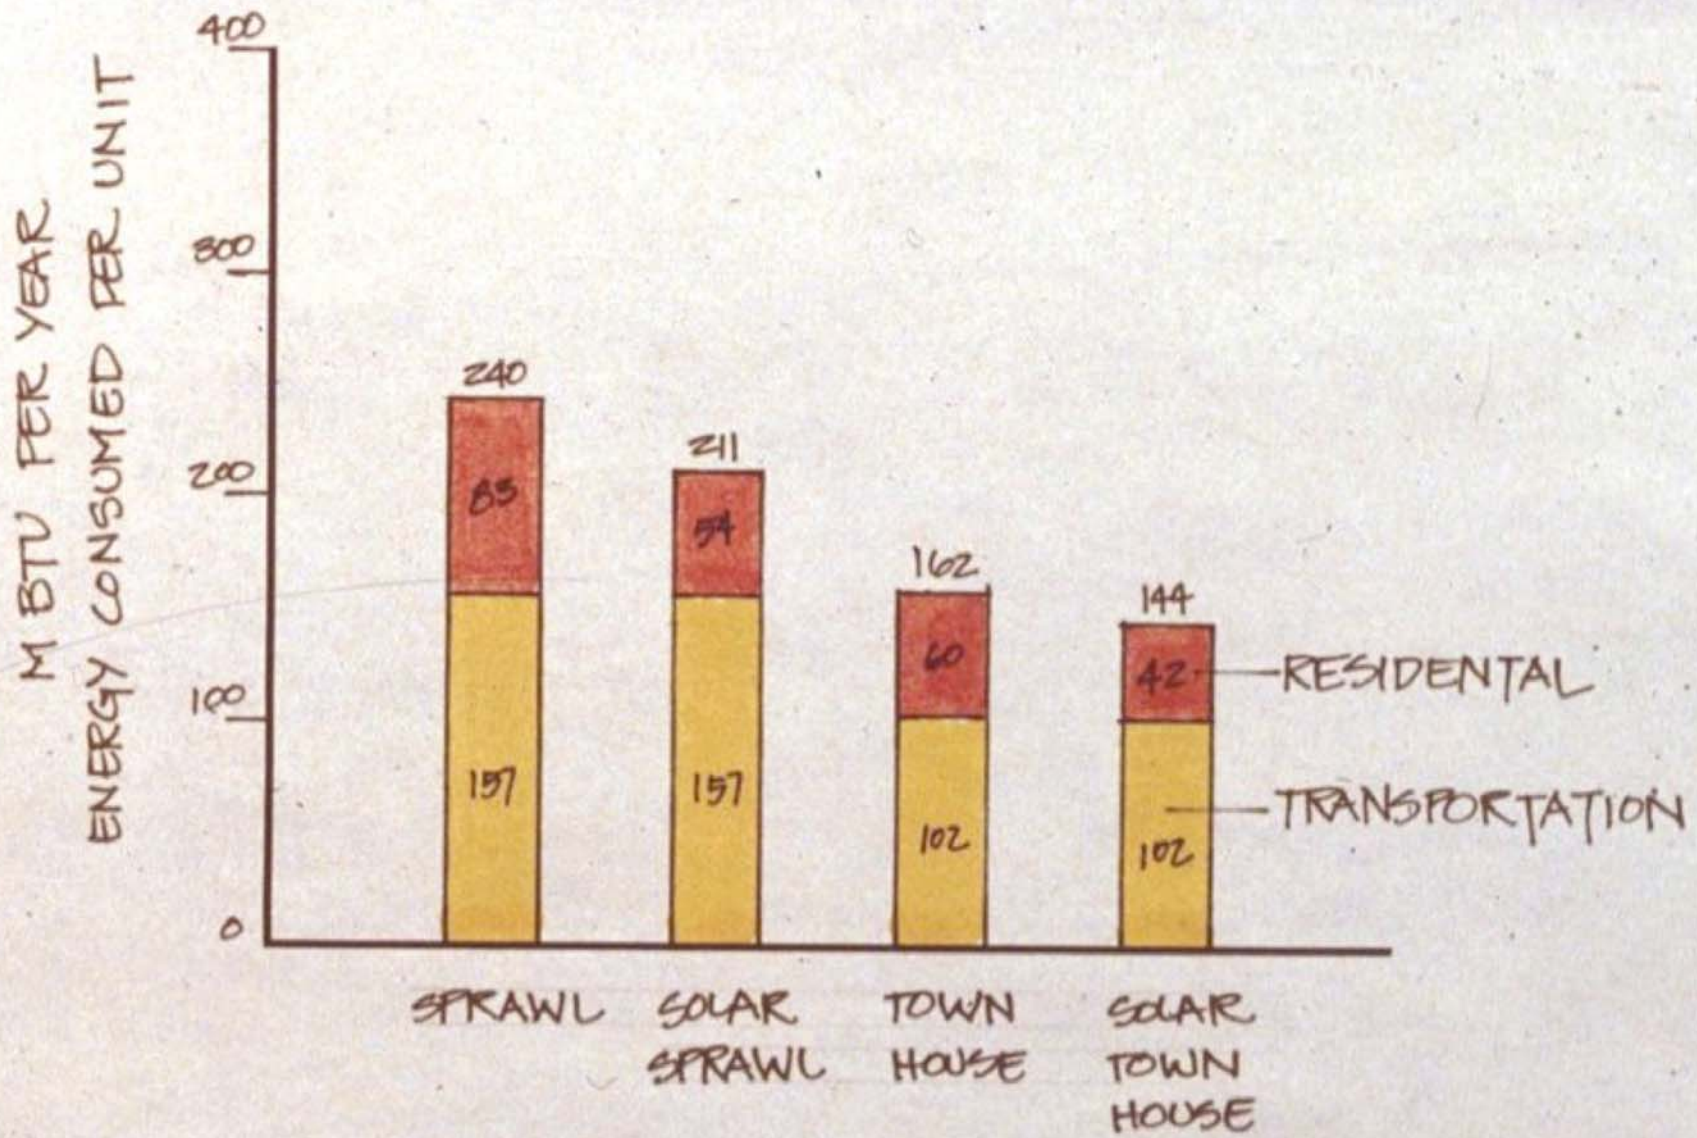


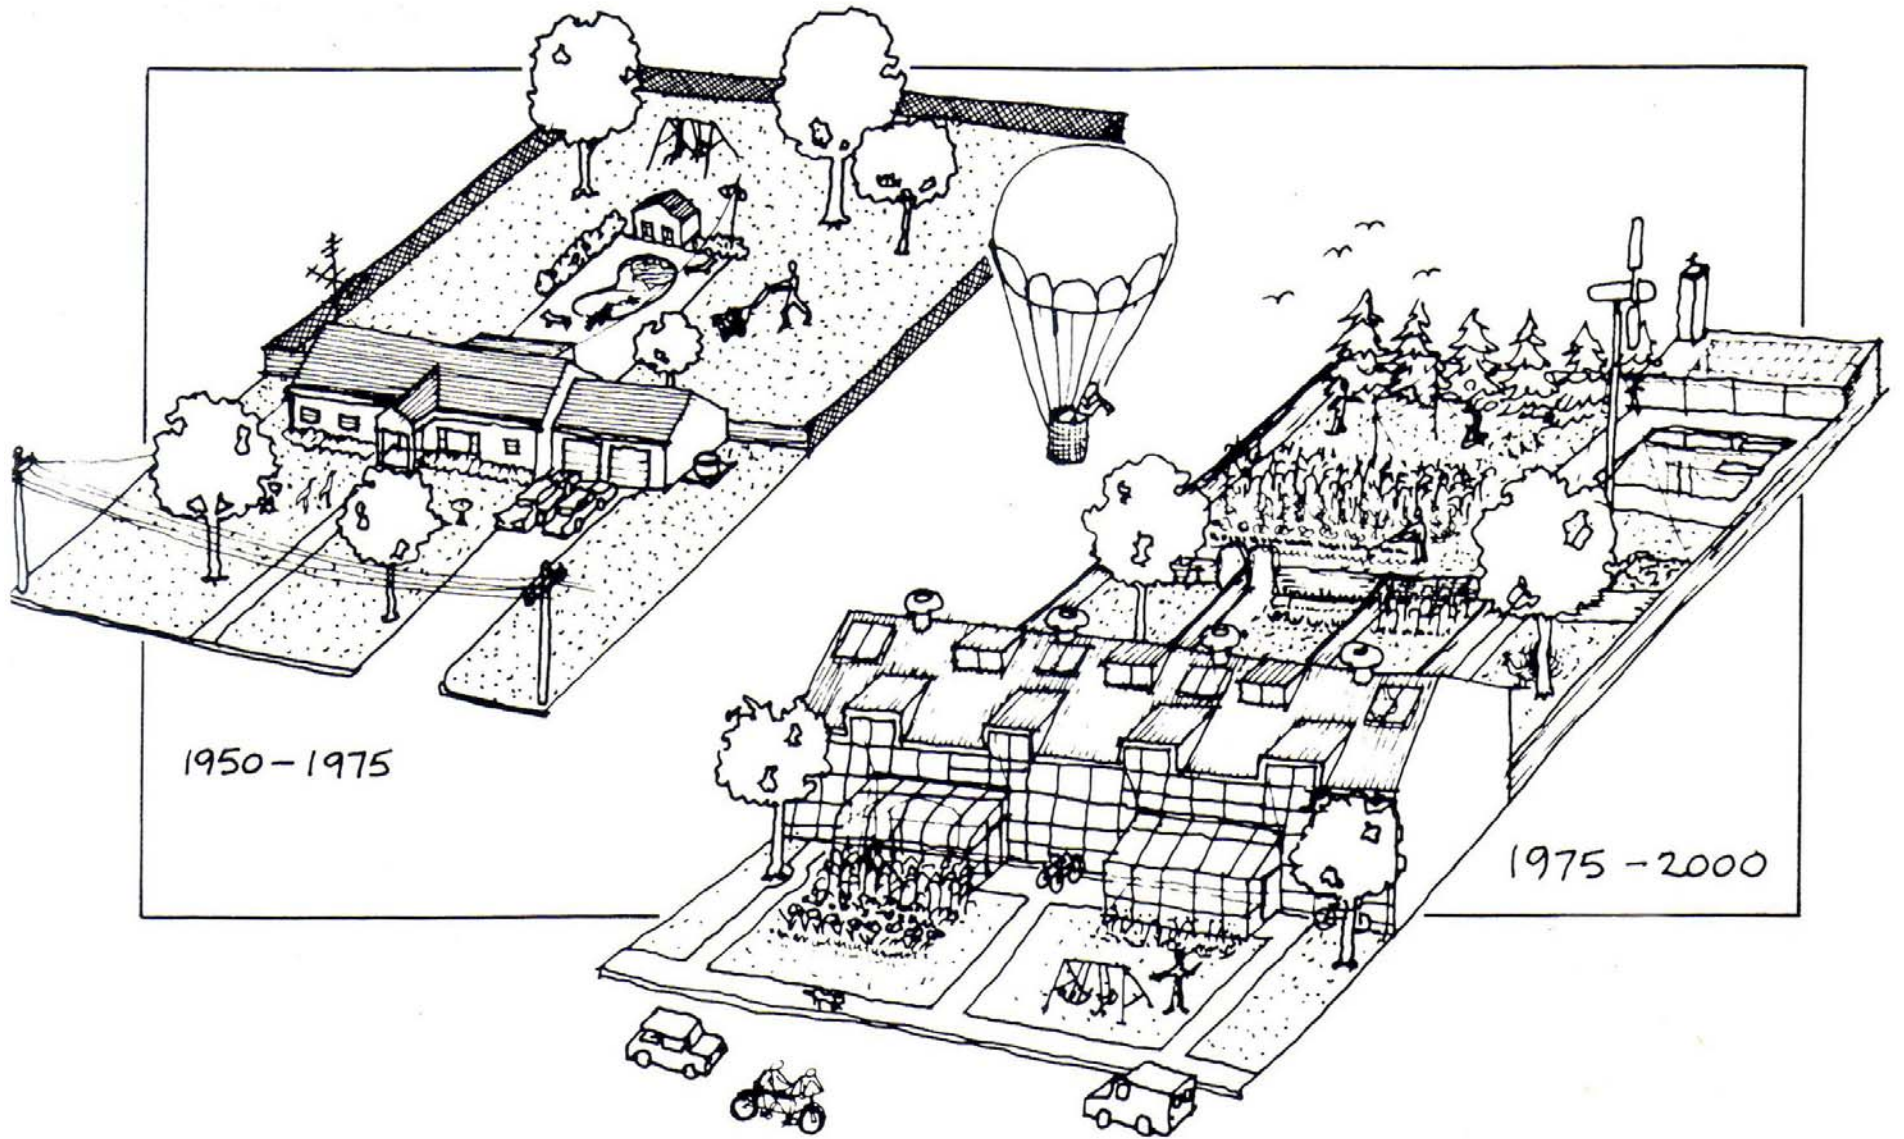


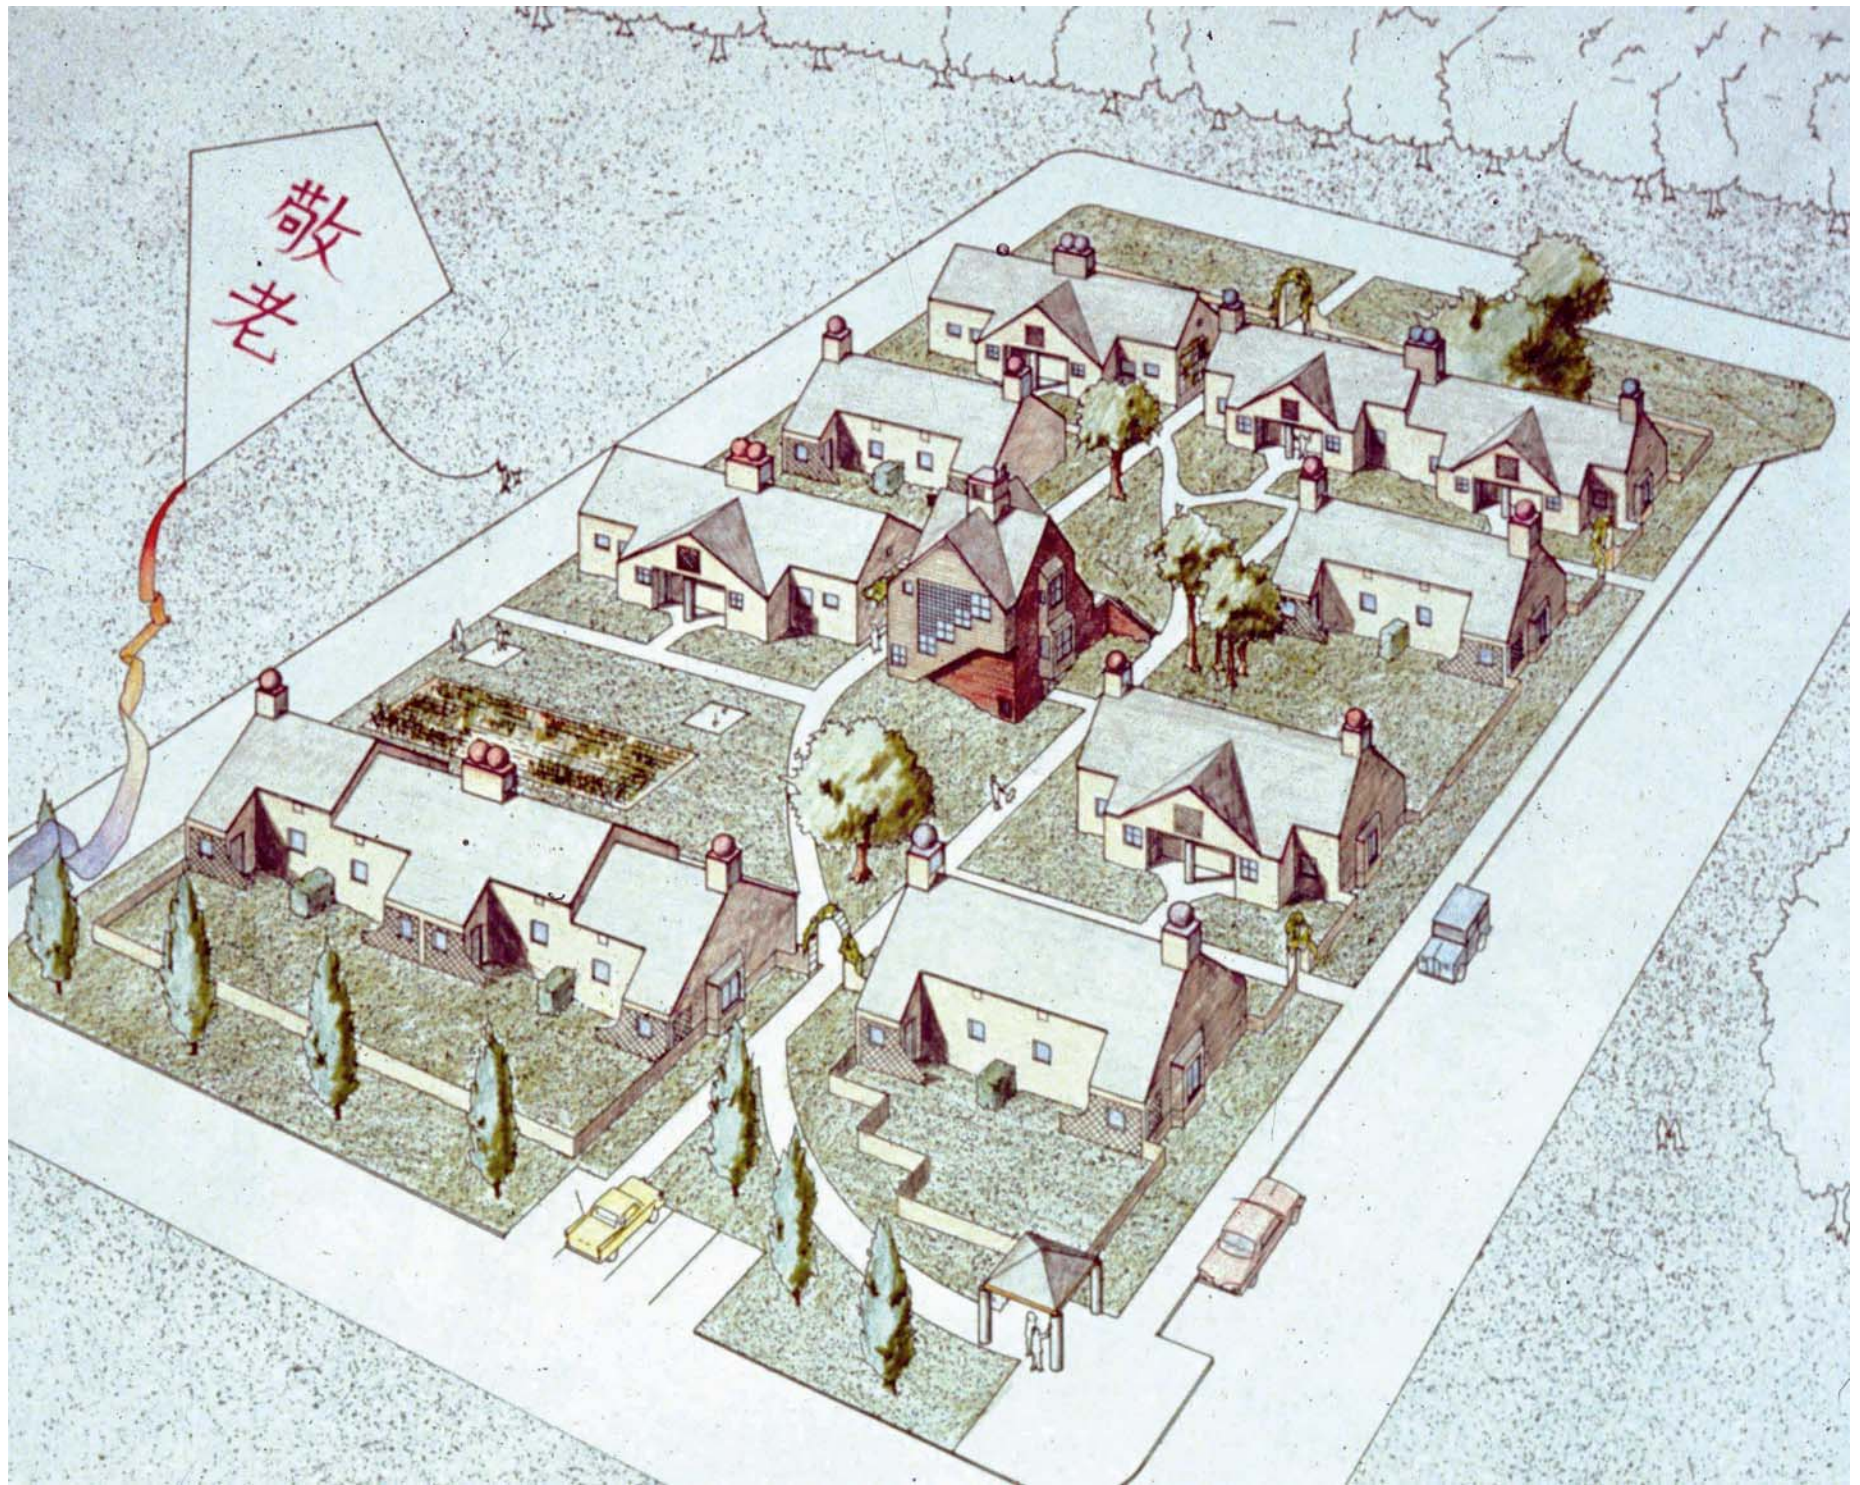


敬老






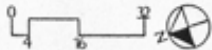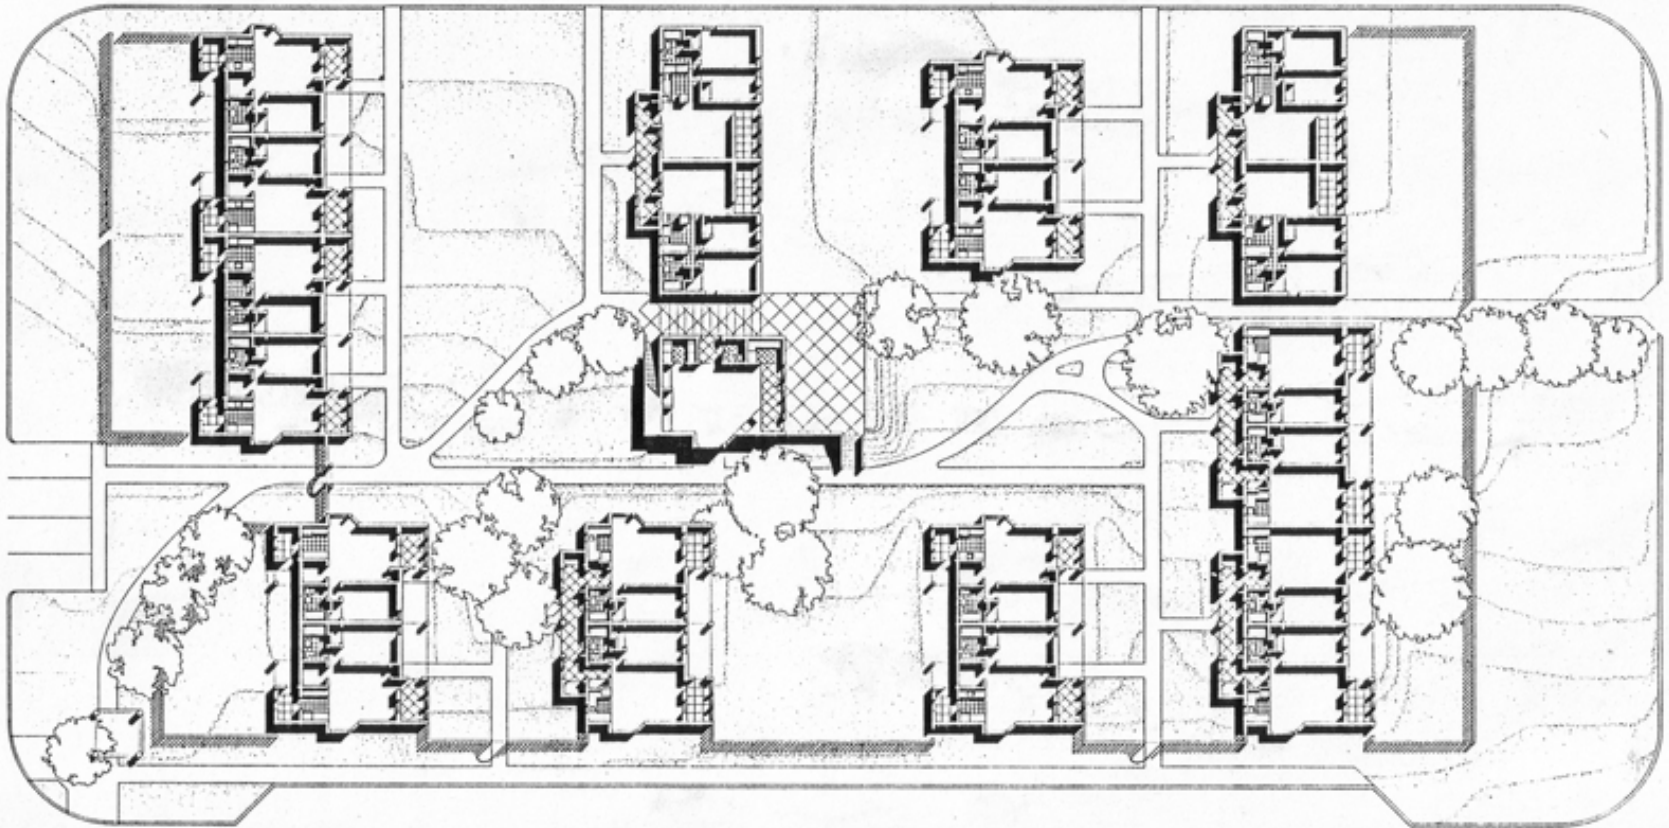


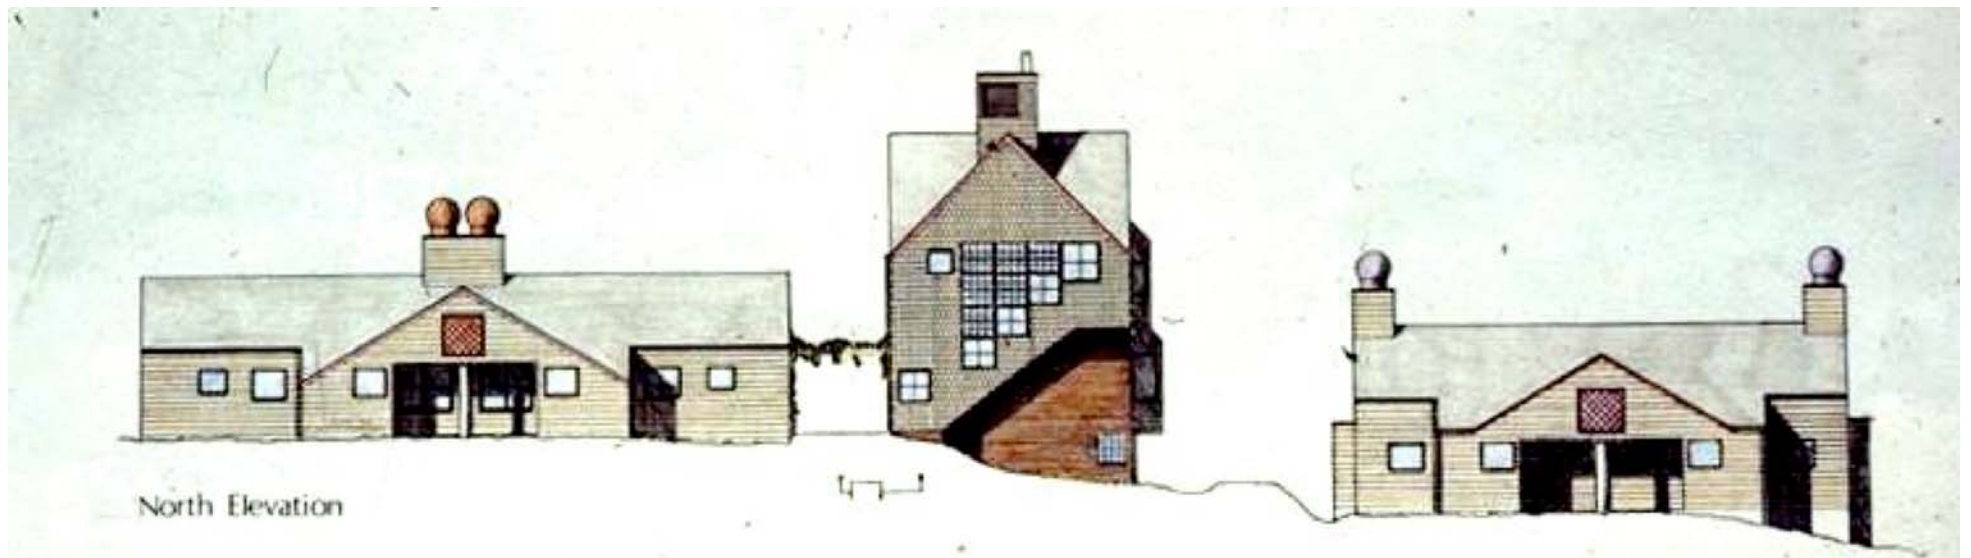


North Elevation

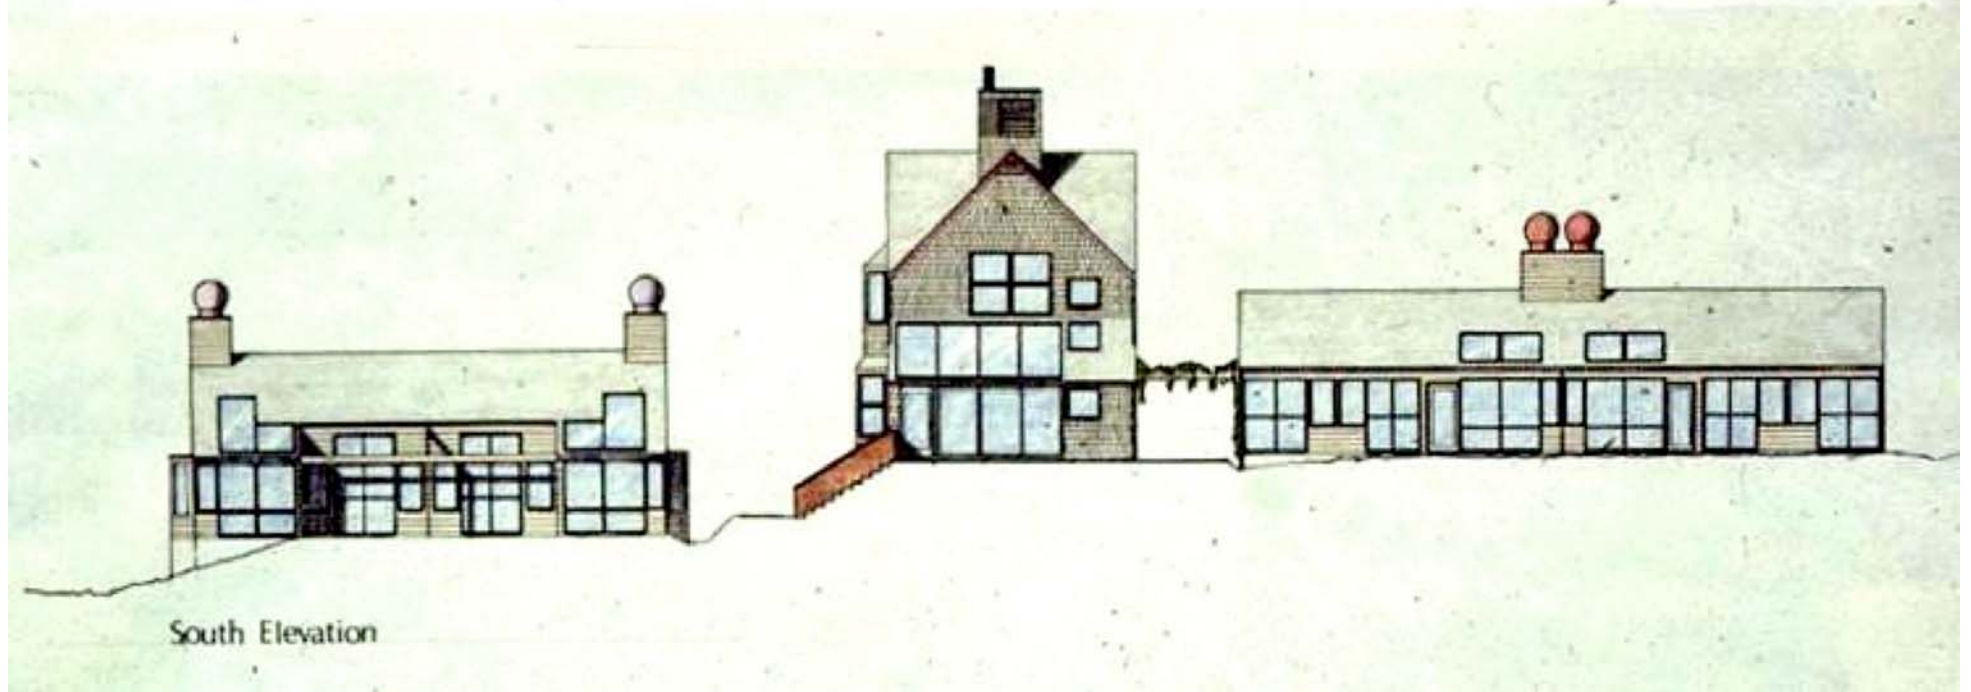


South Elevation





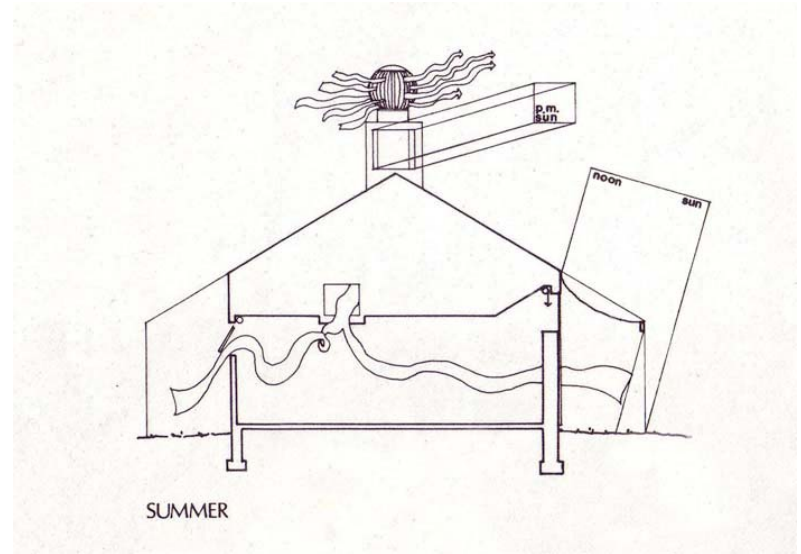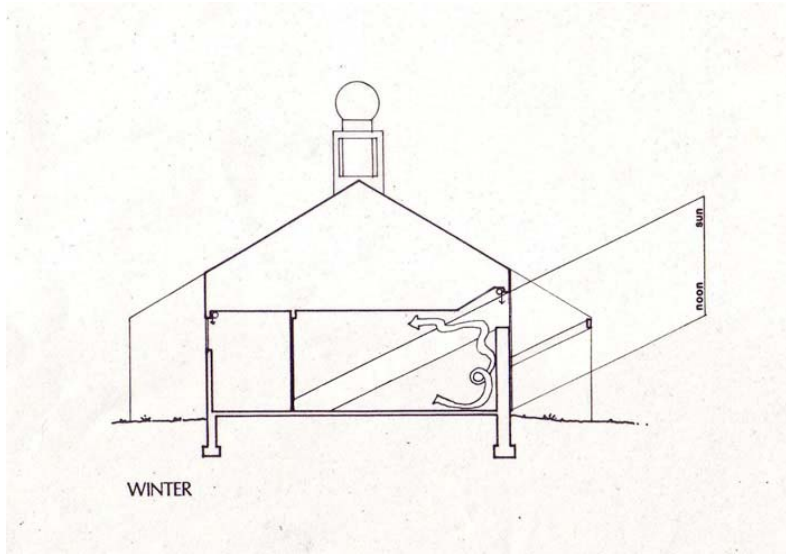



PC

Mac

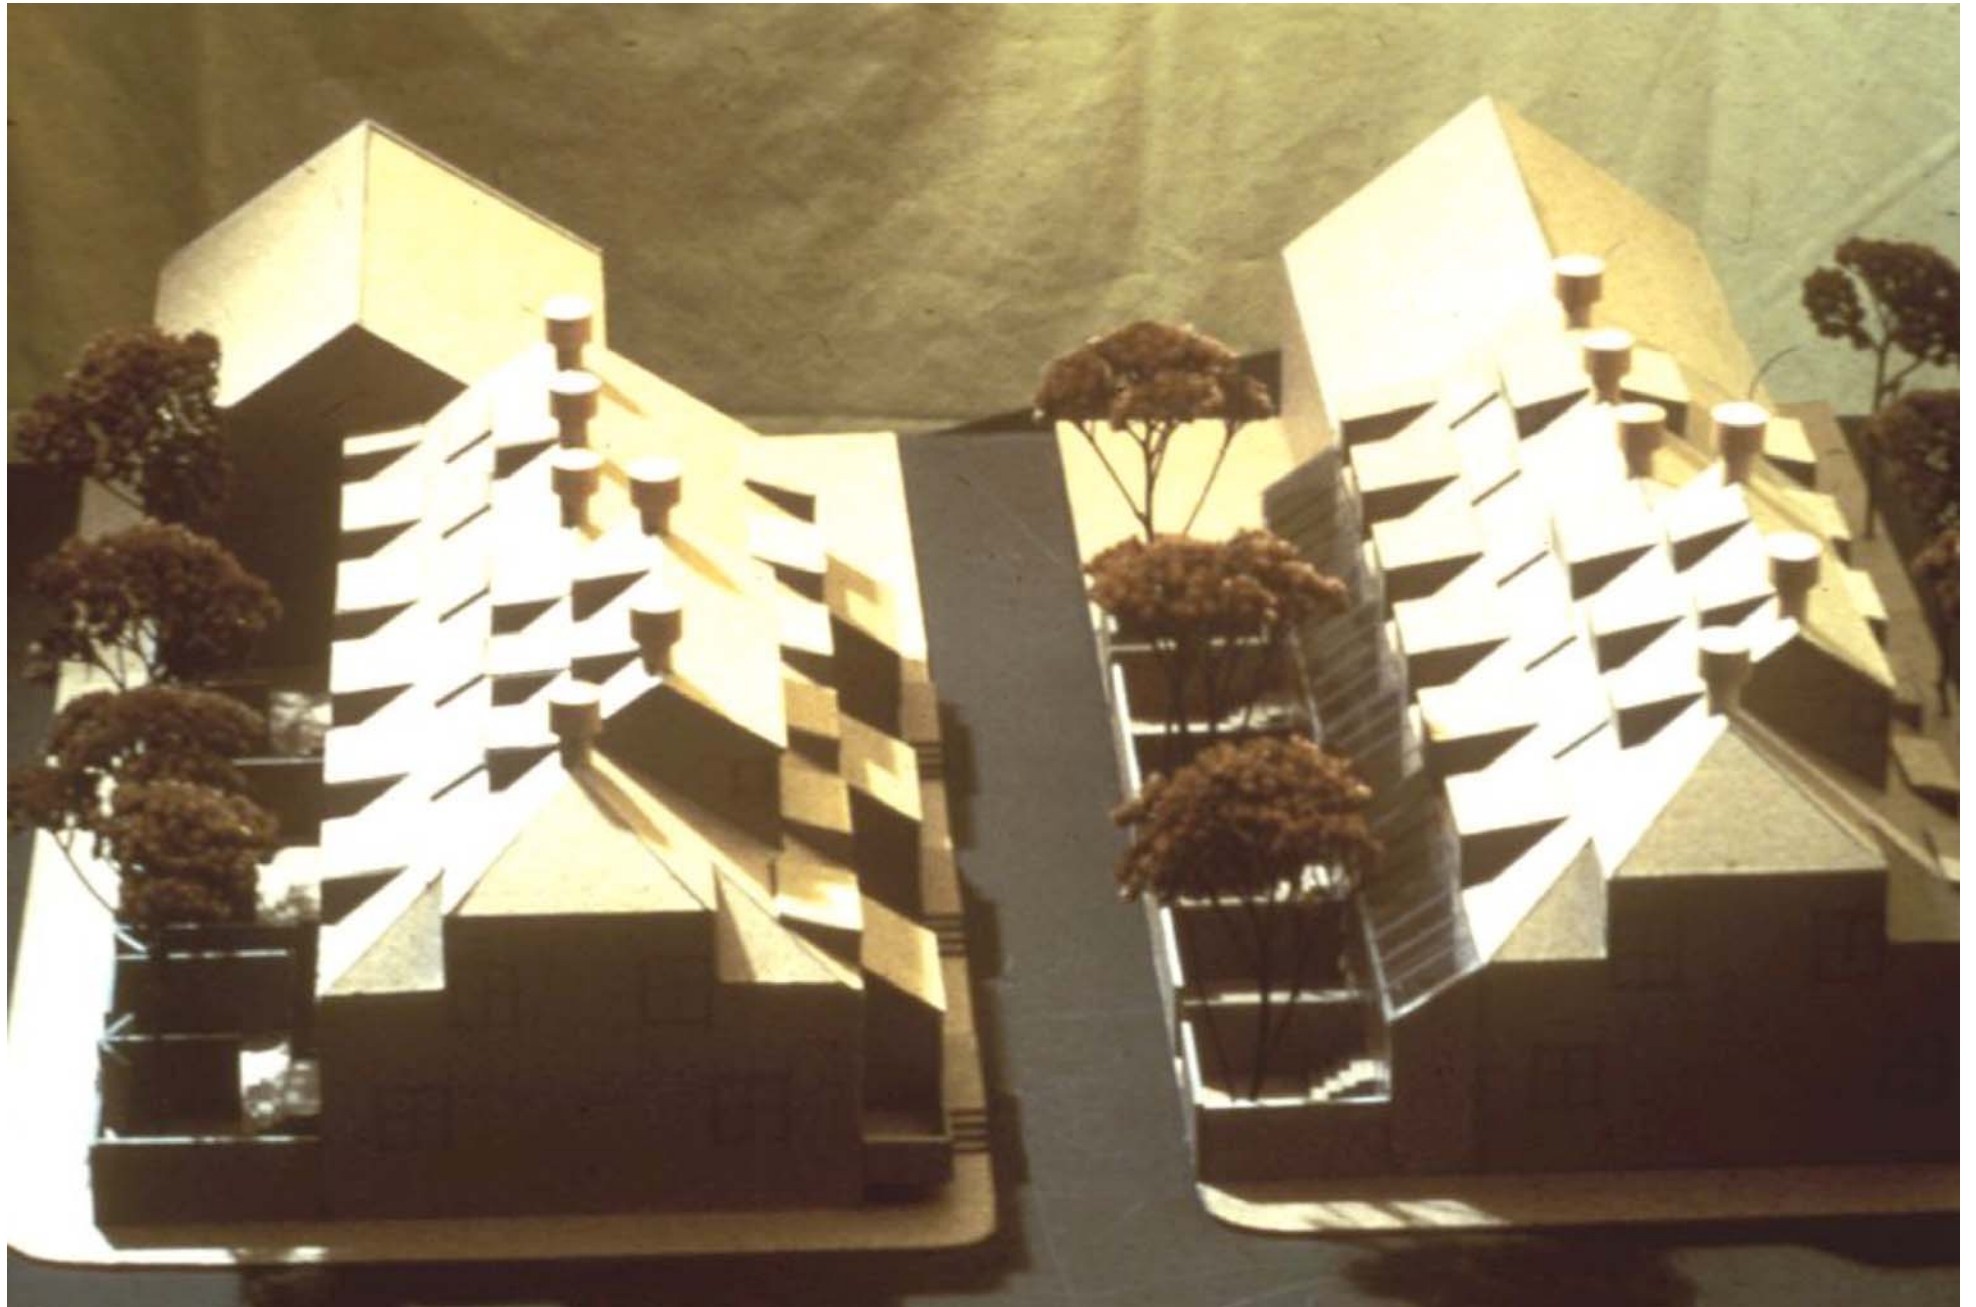


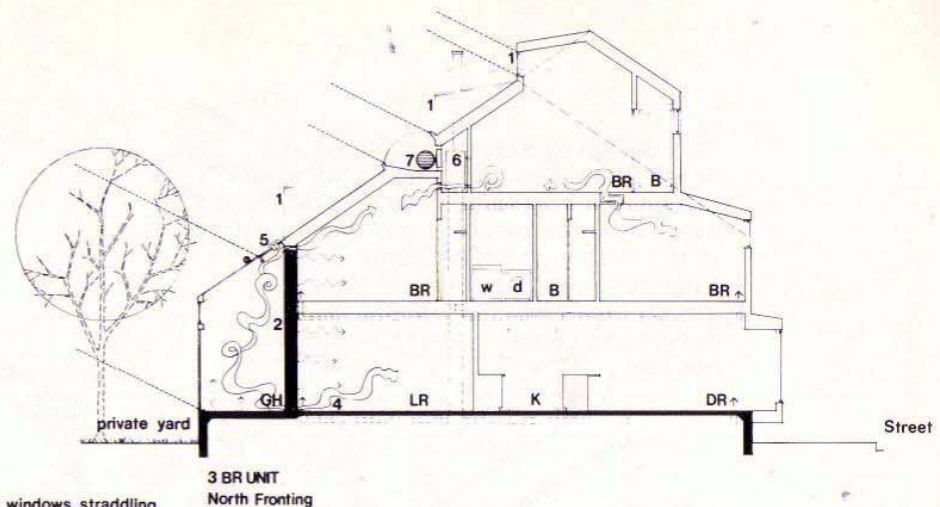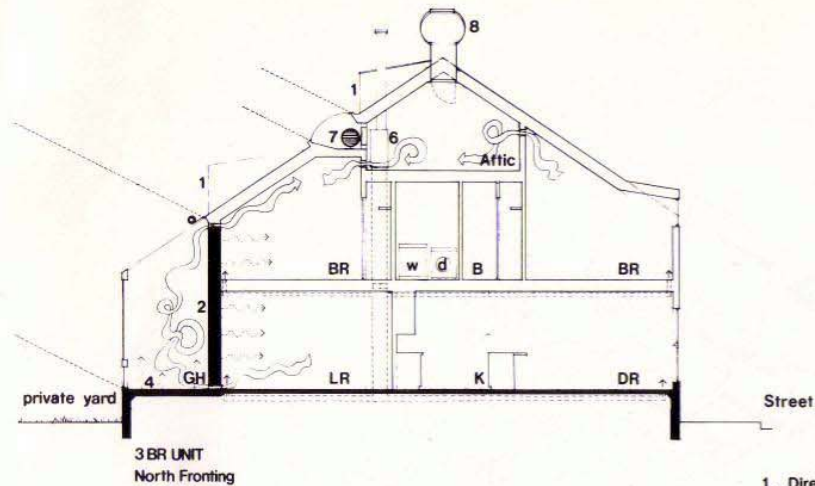


1. Direct Gain dormer windows straddling masonry party wall as thermal storage
2. 12 inch masonry wall covered with selective surface foil for thermal storage
3. 12 inch stagnating Trombe Wall covered with selective surface foil
4. 8 inch dark concrete slab as thermal storage
5. summer exhaust fan
6. gas furnace
7. domestic hot water preheater
8. rotary ventilator

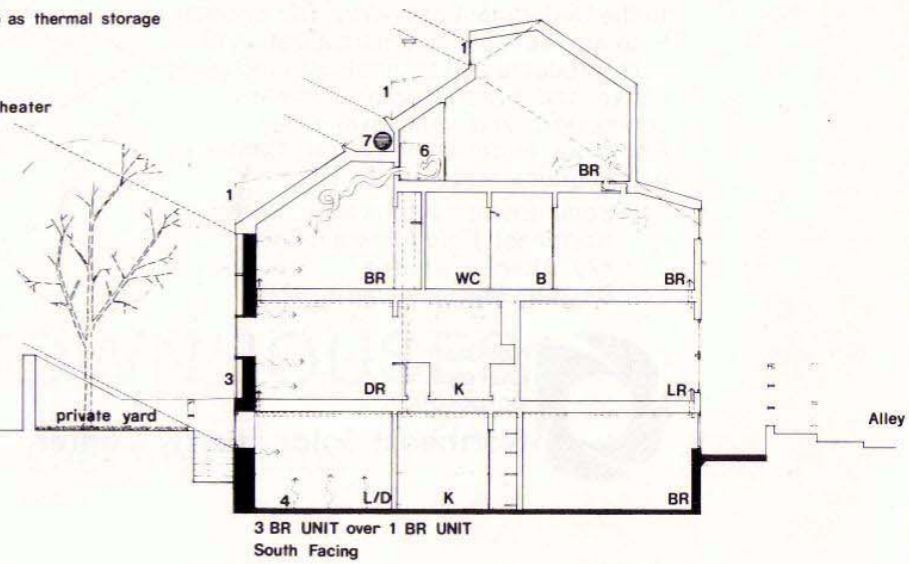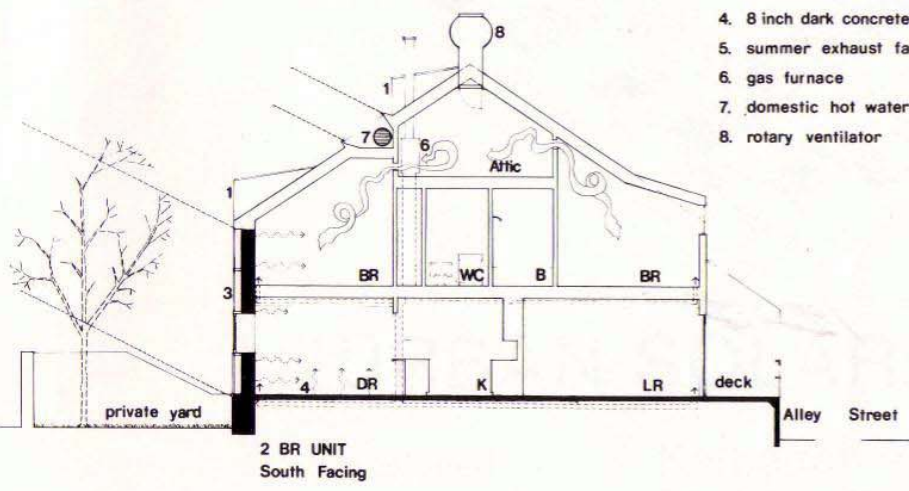

**Sections**

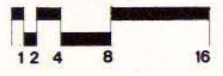




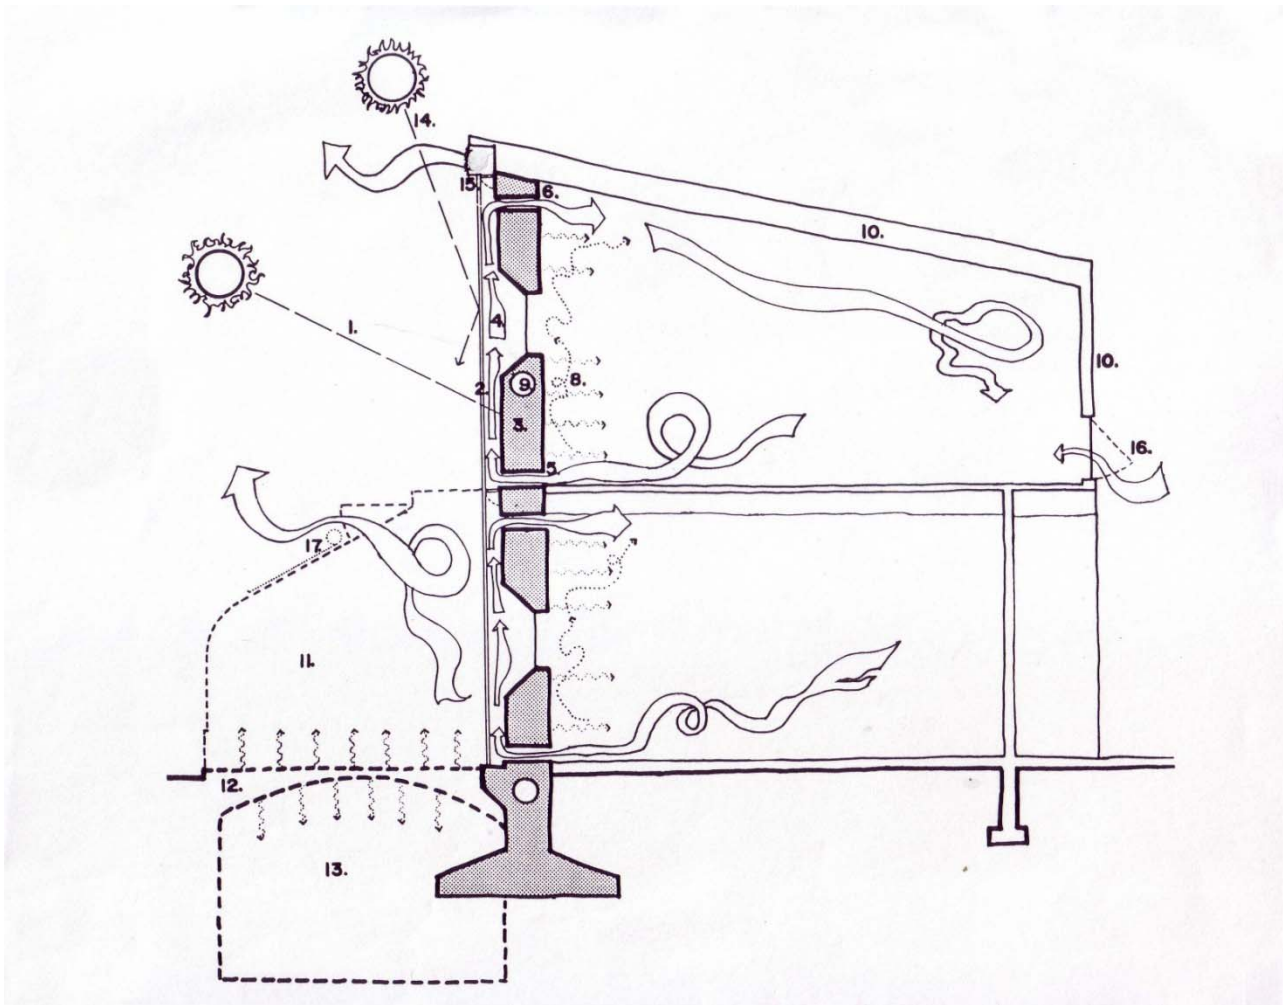

PC

Mac

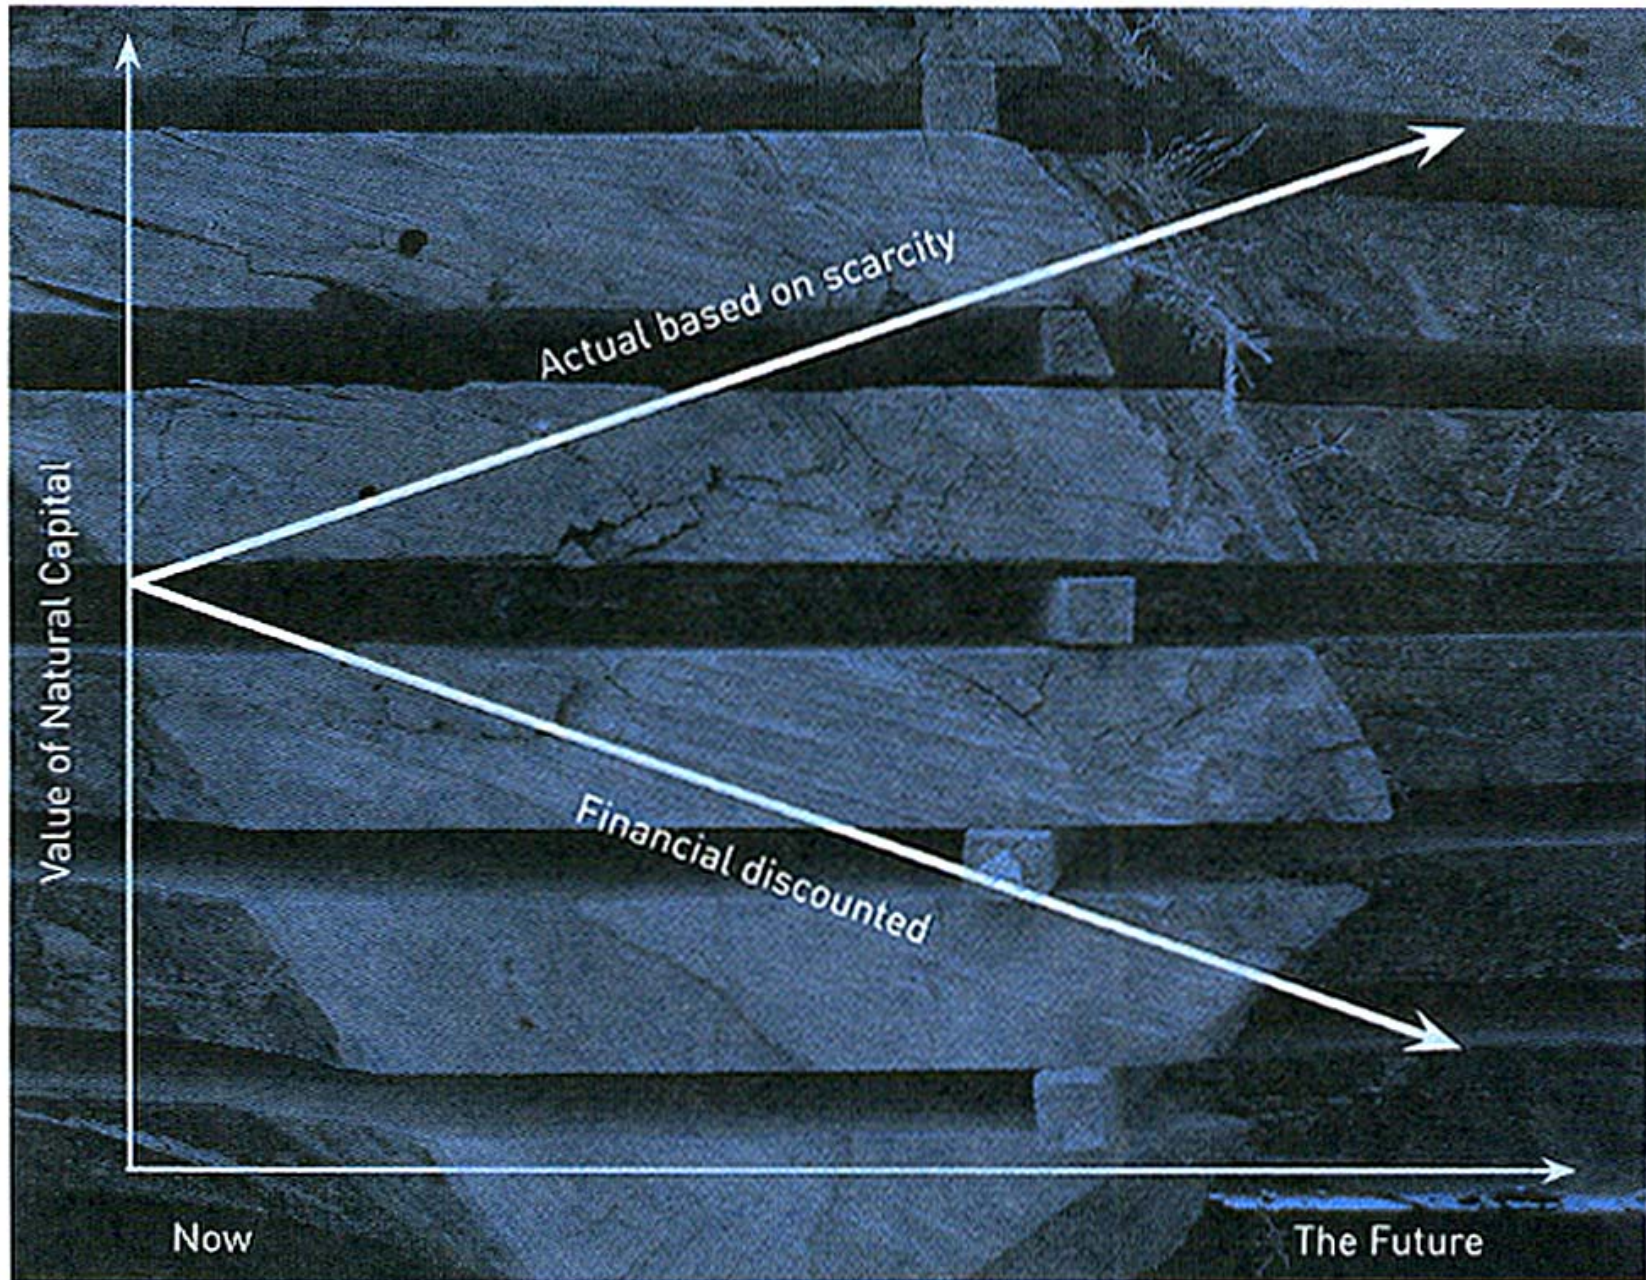

Discounting the future.

